




3 WEST ELEVATION  
11/16/03

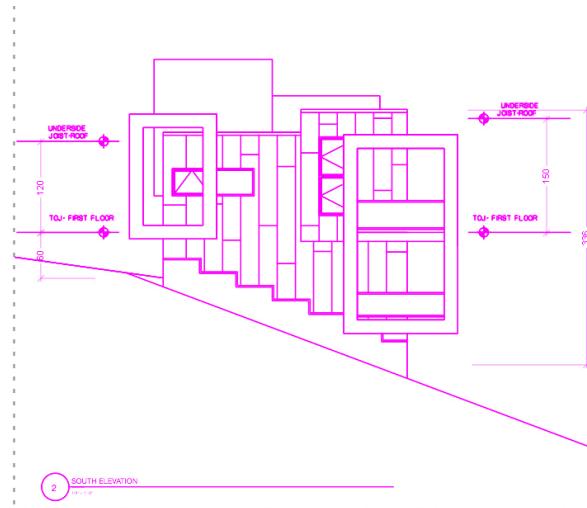

2 SOUTH ELEVATION  
11/16/03

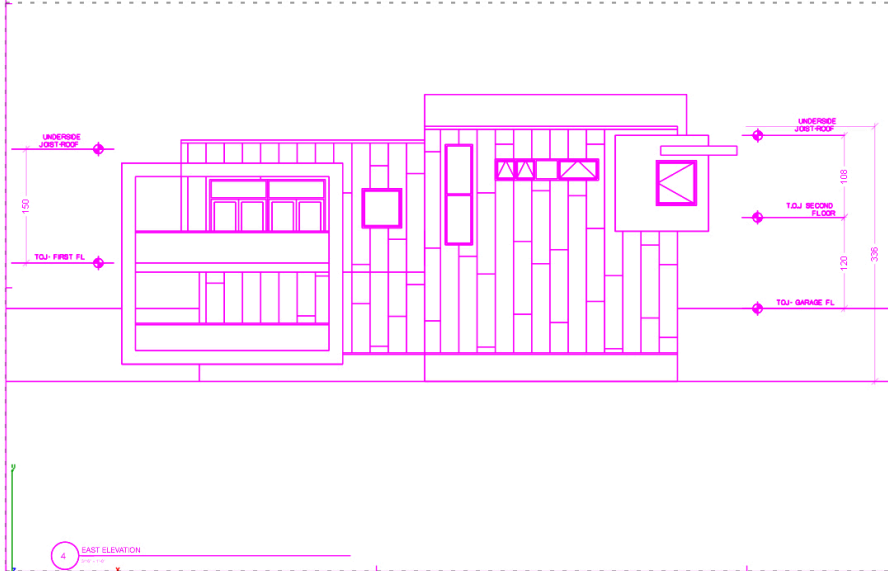

4 EAST ELEVATION  
11/16/03

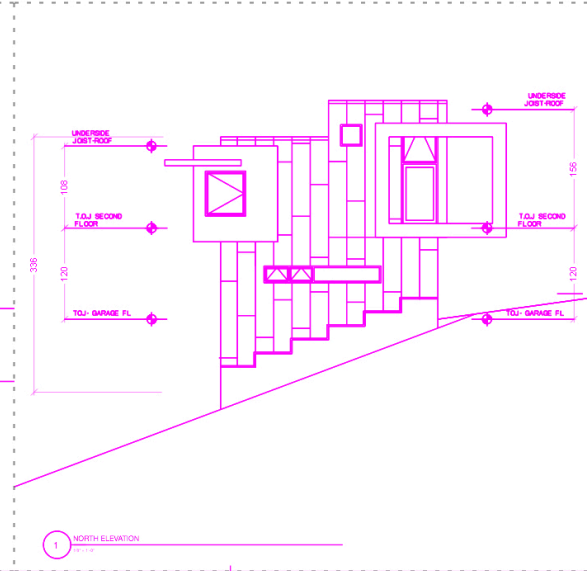

1 NORTH ELEVATION  
11/16/03

2501 9TH STREET SUITE 102  
BERKELEY CA 94710  
TEL 510.710.7910  
FAX 510.647.1010

DATE: 11/16/03  
SCALE: AS NOTED  
JOB NUMBER: ZJALCAD-1

ID	DATE	DESCRIPTION
01	05/10/03	PLANNING

PROJECT:

Zulaica Residence  
41671 Huntington Dr.  
Aptos, Ca 95003



STATE OF CALIFORNIA

REGISTERED  
STRUCTURAL ENGINEER  
MICHAEL ROSS  
4249 DETROIT AVENUE  
OAKLAND, CA 94618  
510.336.1474

SHEET DESCRIPTION

ELEVATIONS

JOB NUMBER: ZJALCAD-1  
SCALE: AS NOTED  
DATE: 11/16/03  
DRAWN BY: DAK  
CHECKED BY: DAK  
SHEET TITLE: ZJALCAD-1  
SHEET NUMBER:

A3.1

