

AREA TABULATION	
FIRST FLOOR	1,350 SF
SECOND FLOOR	1,800 SF
TOTAL	3,150 SF
GARAGE	450 SF

ISSUED FOR:	
DATE:	
PERMITTED:	
PLAN CHECK:	

WALDRON + WALDRON
 ARCHITECTS
 6043 SCOTSMIST DRIVE
 RANCHO PALOS VERDES, CA. 90275
 PHONE (310) 213 8850
 E-MAIL: waldron_john@msn.com

OWNER:

D and M NINE
 2371 Torrance Blvd.
 Torrance, Ca. 90501


SHEET NAME:

PROJECT:
 CONCEPTUAL PLANS
 LOT 4 TRACT 24121,
 CITY OF WHITTIER, CA.

PROJECT NO.:	
SHEET NO.:	
USERNAME:	
SCALE: 1/4" = 1'-0"	
DATE: FEB. 4, 2011	


FIRST FLOOR PLAN

1350 SF
 S 1/4" = 1'-0"

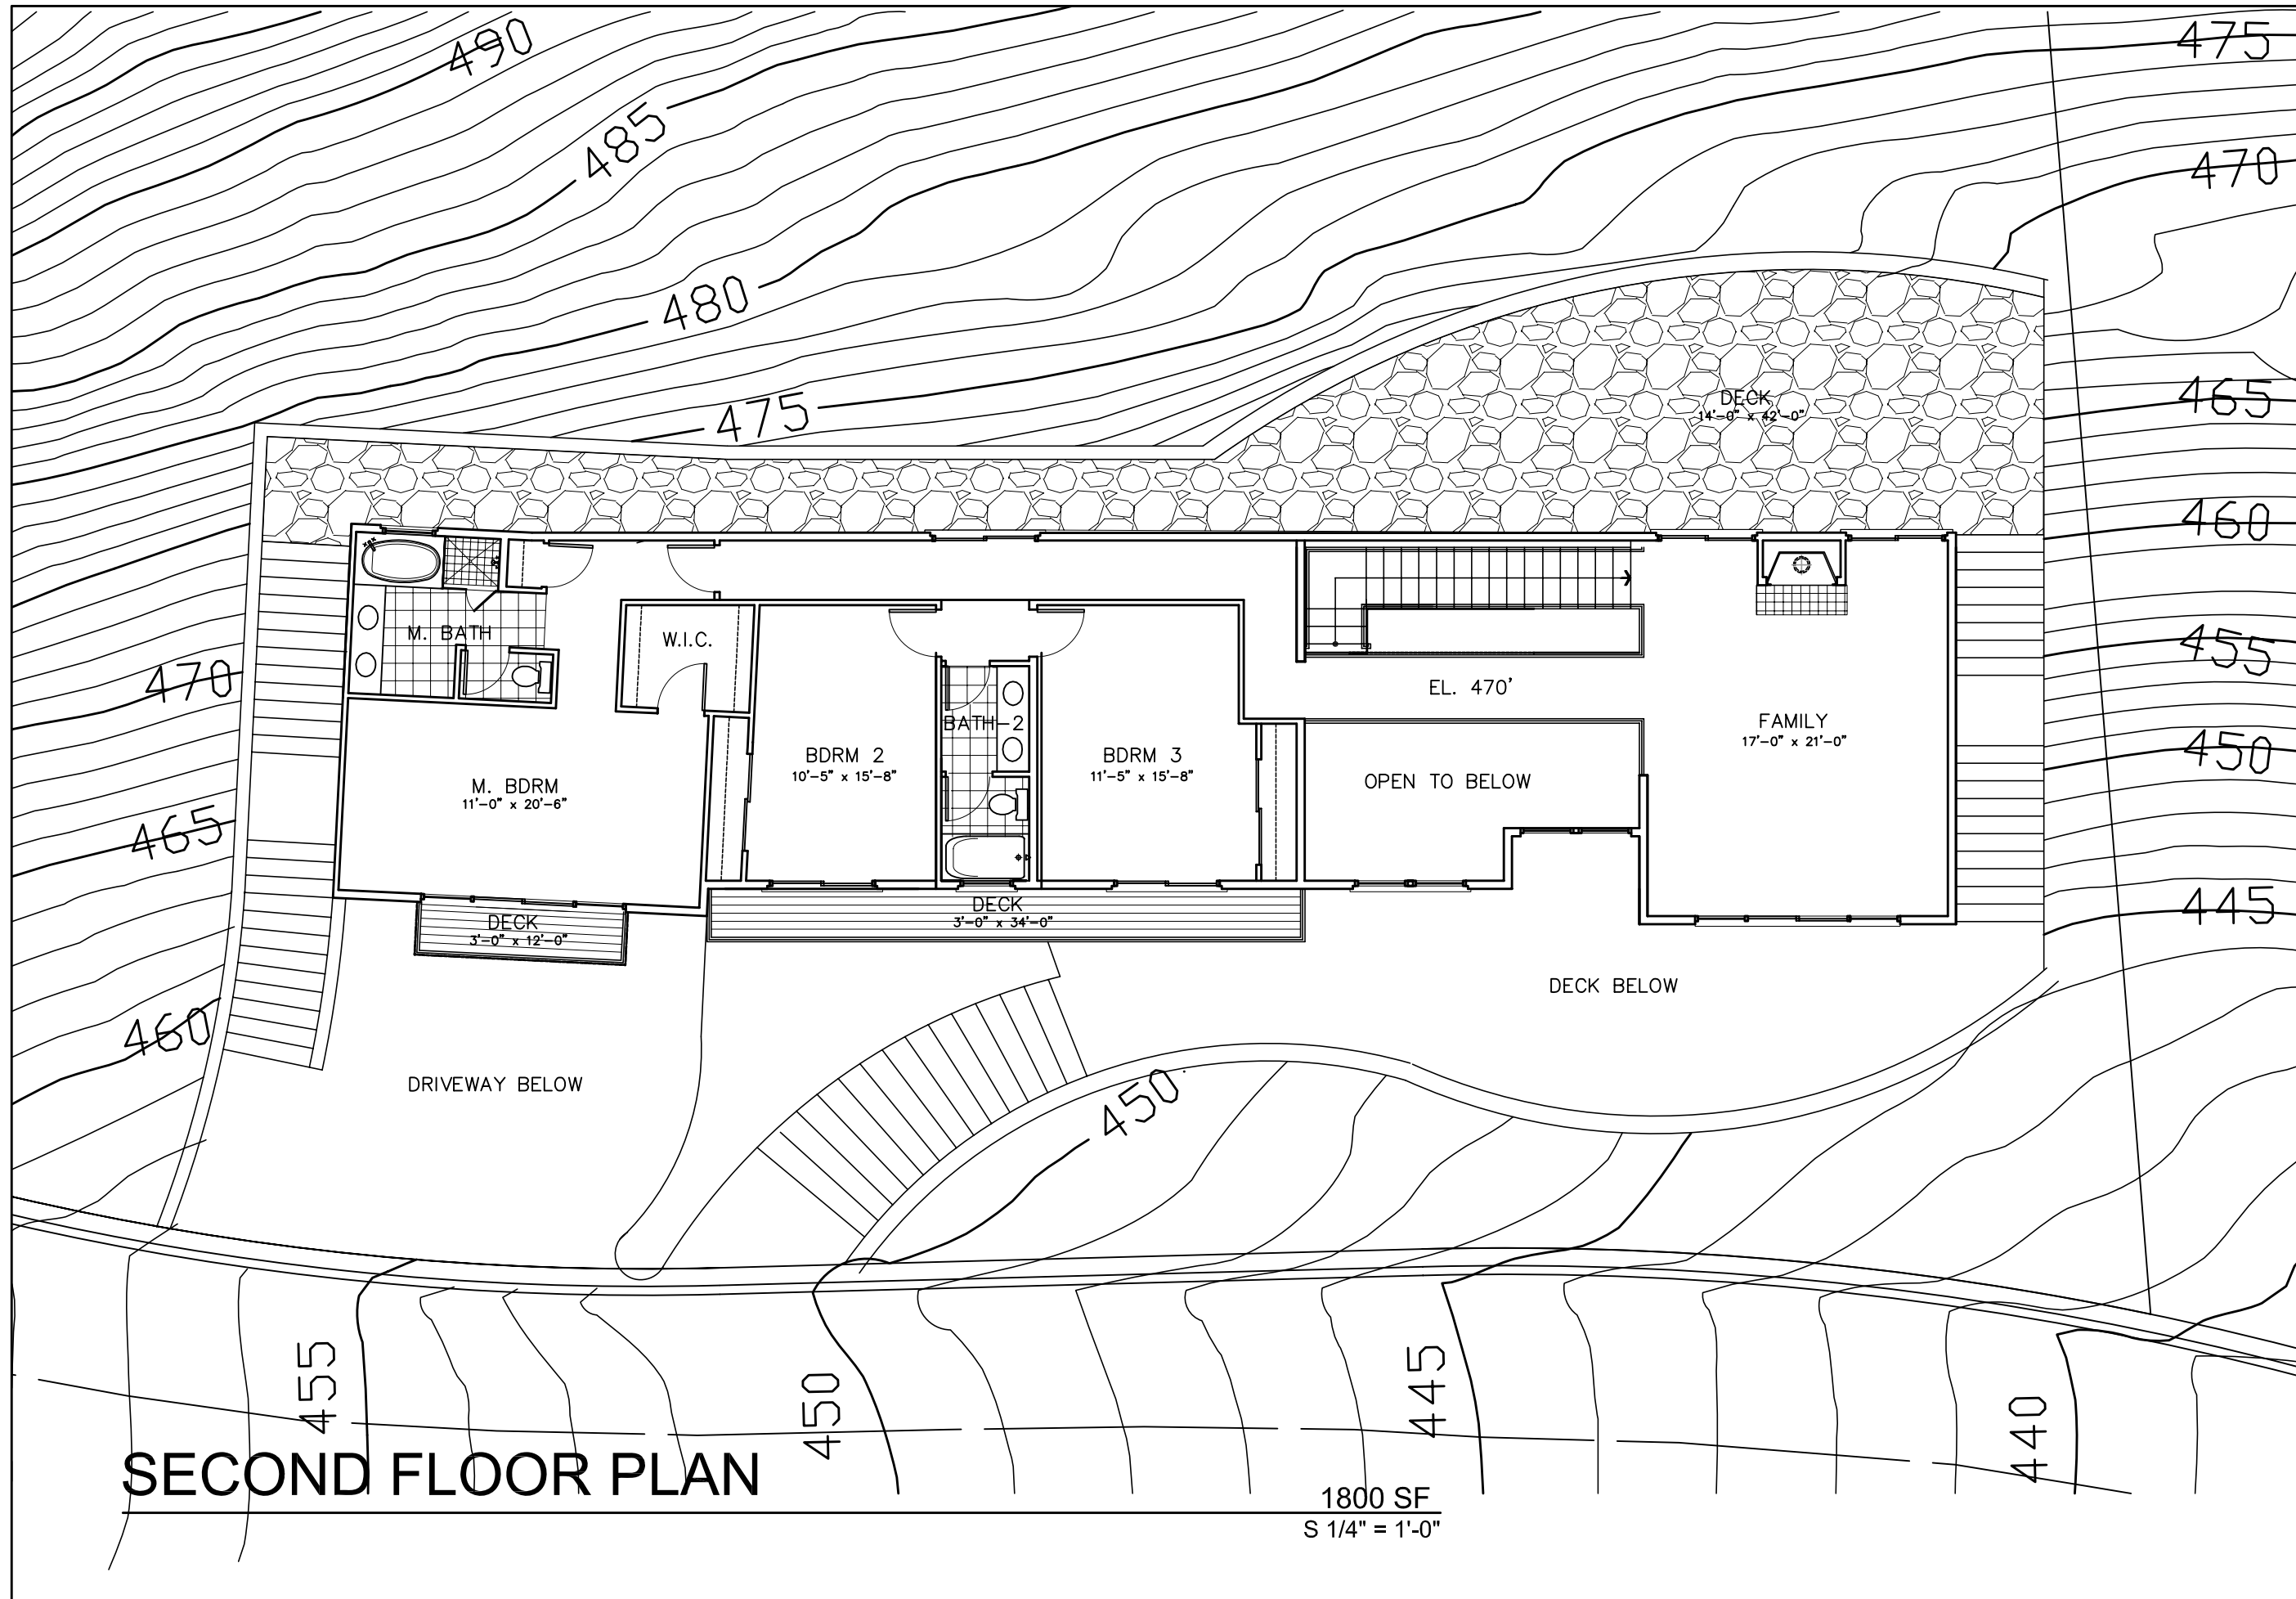

SECOND FLOOR PLAN

1800 SF
S 1/4" = 1'-0"

ISSUED FOR:

 BID DATE:
 PERMITTED:
 PLAN CHECK:

**WALDRON
+
WALDRON
ARCHITECTS**

6043 SCOTMIST DRIVE
 RANCHO PALOS VERDES, CA. 90275
 PHONE (310) 213 8850
 E-MAIL: waldron_john@msn.com

OWNER:
 D and M NINE
 2371 Torrance Blvd.
 Torrance, Ca. 90501

PROJECT 1:
 CONCEPTUAL PLANS
 LOT 4 TRACT 24121,
 CITY OF WHITTIER, CA.

SHEET NO. 1

PROJECT NO. 1
 USERNAME:
 SCALE: 1/4" = 1'-0"
 DATE: FEB. 4, 2011


SHEET NO. 1



STREET ELEVATION


ISSUED FOR:	
DATE:	
BY:	
PROJECT NO. 1	
SHEET NO. 1	
PROJECT 1	CONCEPTUAL PLANS
	LOT 4 TRACT 24121,
	CITY OF WHITTIER, CA.
OWNER:	D and M NINE 2371 Torrance Blvd. Torrance, Ca. 90501
SHEET NAME:	
PROJECT NO. 1	
USERNAME:	
SCALE:	1/8" = 1'-0"
DATE:	FEB 4, 2011
SHEET NO.:	

WALDRON + WALDRON
ARCHITECTS
6043 SCOTSWEST DRIVE
RANCHO PALOS VERDES, CA. 90275
PHONE (310) 213 8850
E-MAIL: waldron_arch@comcast.net

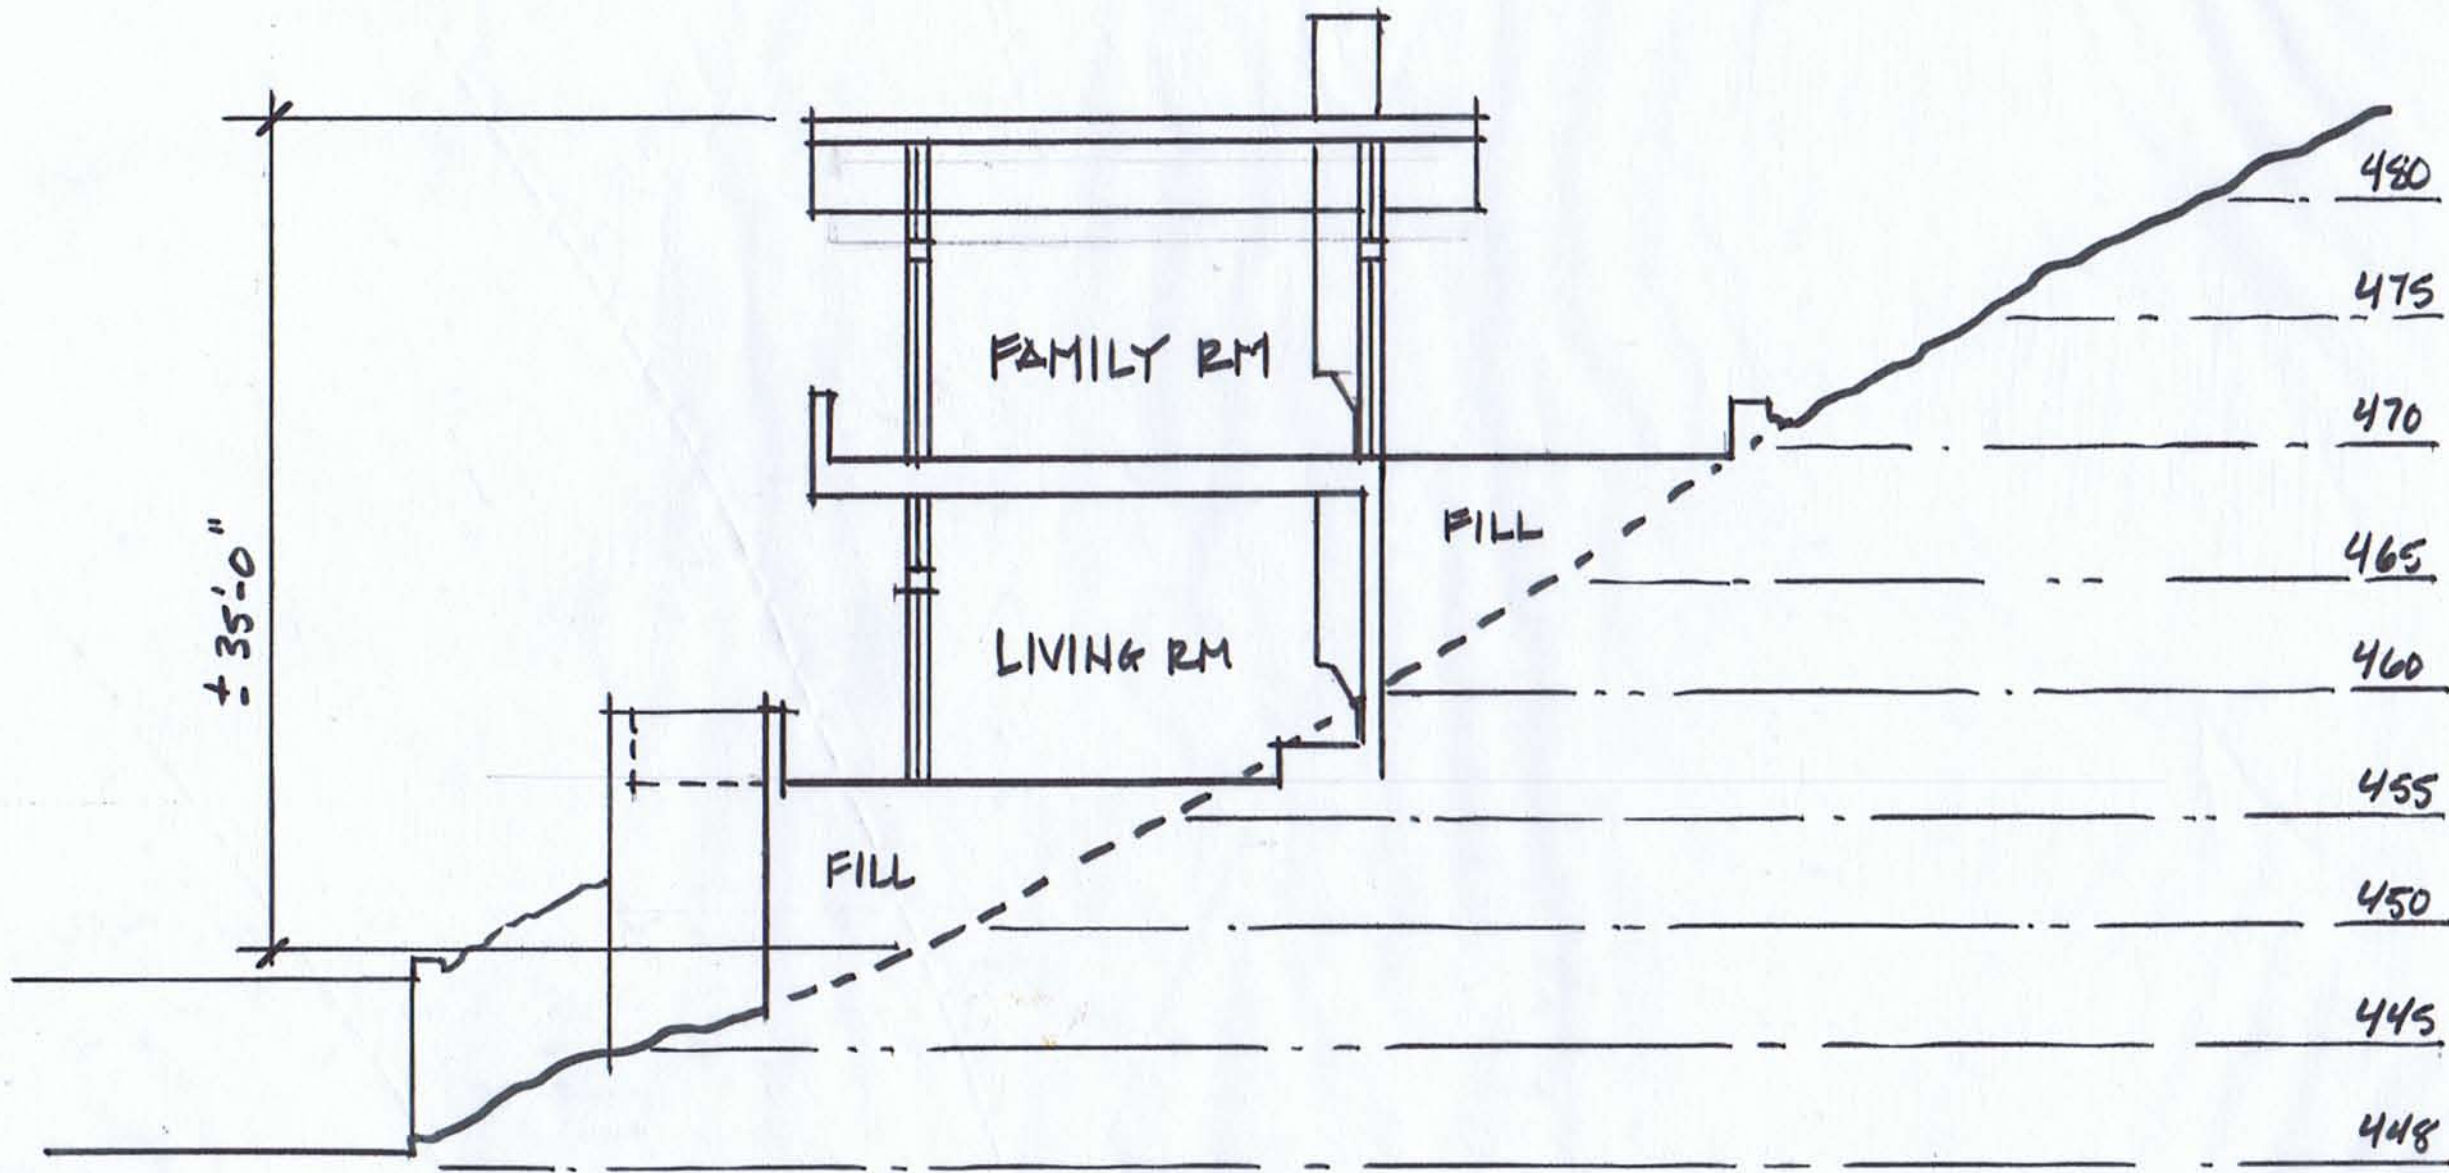

SECTION A

ISSUED FOR:	
DATE:	
BY:	
PROJECT:	
PLAN:	
WALDRON + WALDRON ARCHITECTS	
6043 SCOTTEST DRIVE RANCHO PALOS VERDES, CA. 90275	
PHONE (310) 213 8850 E-MAIL: waldron_john@waldron.com	
OWNER:	D and M NINE 2371 Torrance Blvd, Torrance, Ca. 90501
SHEET NAME:	CONCEPTUAL PLANS LOT 4 TRACT 24121, CITY OF WHITTIER, CA.
PROJECT NO. 1	
USER NAME	
SCALE: 1/8" = 1'-0"	
DATE: FEB. 4, 2011	
SHEET NO.:	

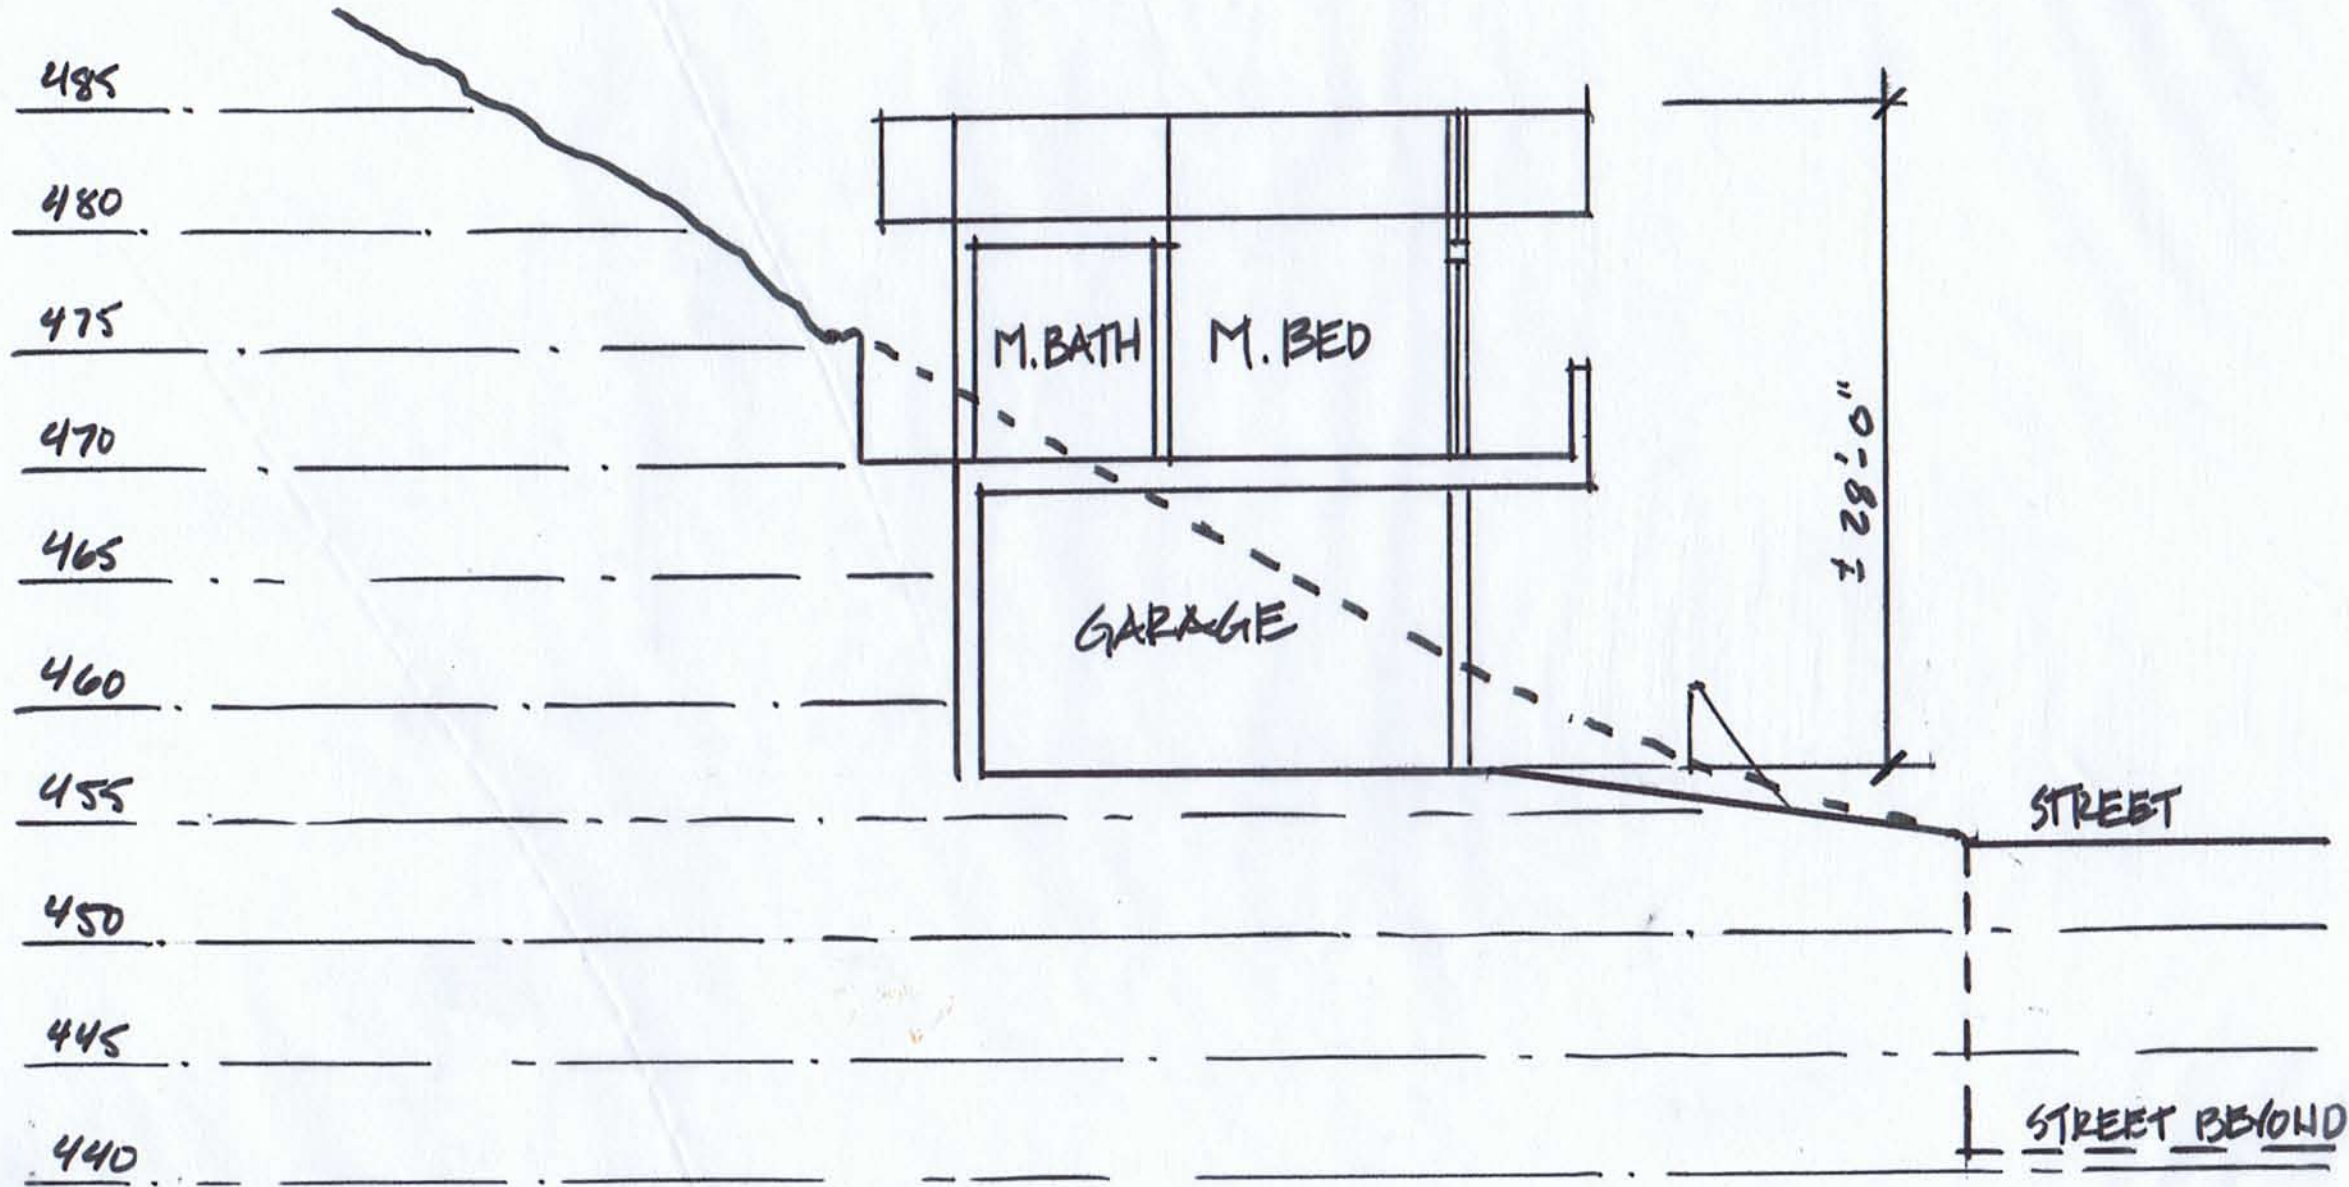

SECTION B

ISSUED FOR:	NO. DATE:	PERMITTED:	PLAN CHECKS:
WALDRON + WALDRON ARCHITECTS			
6043 SCOTSMIST DRIVE RANCHO PALOS VERDES, CA. 90275 PHONE (310) 213 8850 E-MAIL: waldron_john@earthlink.net			
OWNER: D and M NINE 2371 Torrance Blvd. Torrance, Ca. 90501			
PROJECT NAME: CONCEPTUAL PLANS LOT 4 TRACT 24121, CITY OF WHITTIER, CA.			
PROJECT NO. 1	USER NAME:	SCALE: 1/8" = 1'-0"	DATE: FEB 4 2011
SHEET NO.:			