



Option #1: Basement






Option #1: 1st Floor

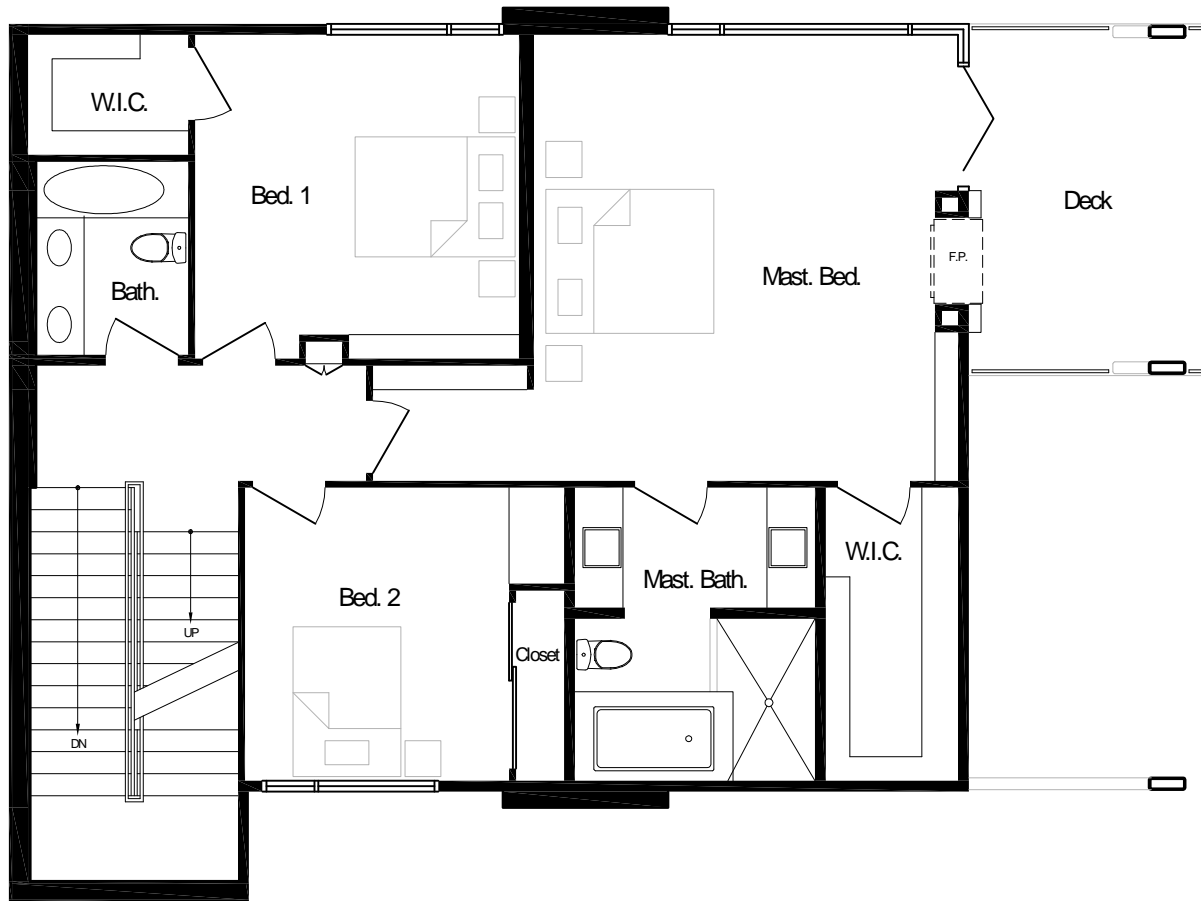

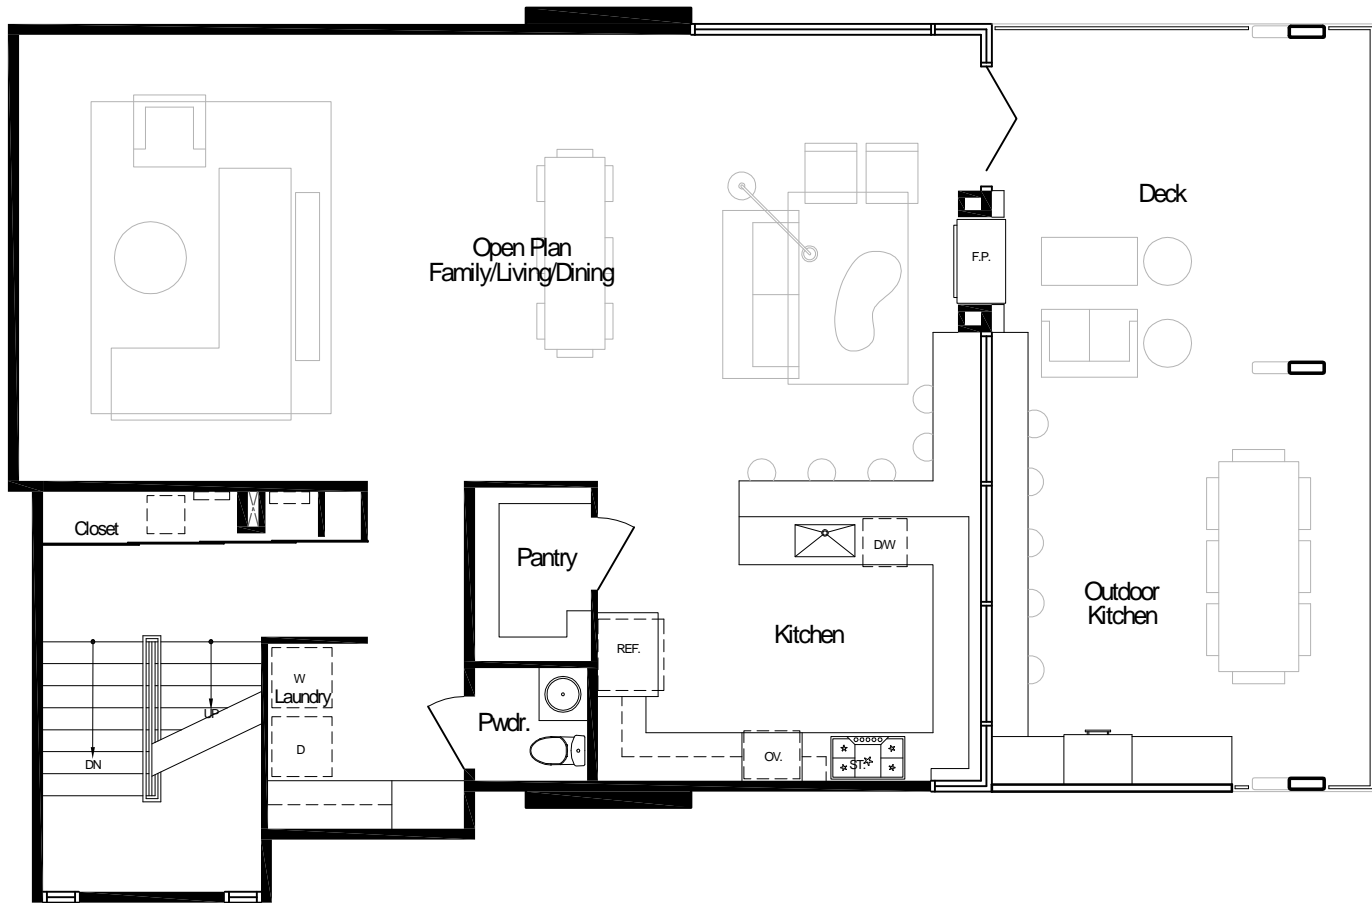


Option #1: 2nd Floor



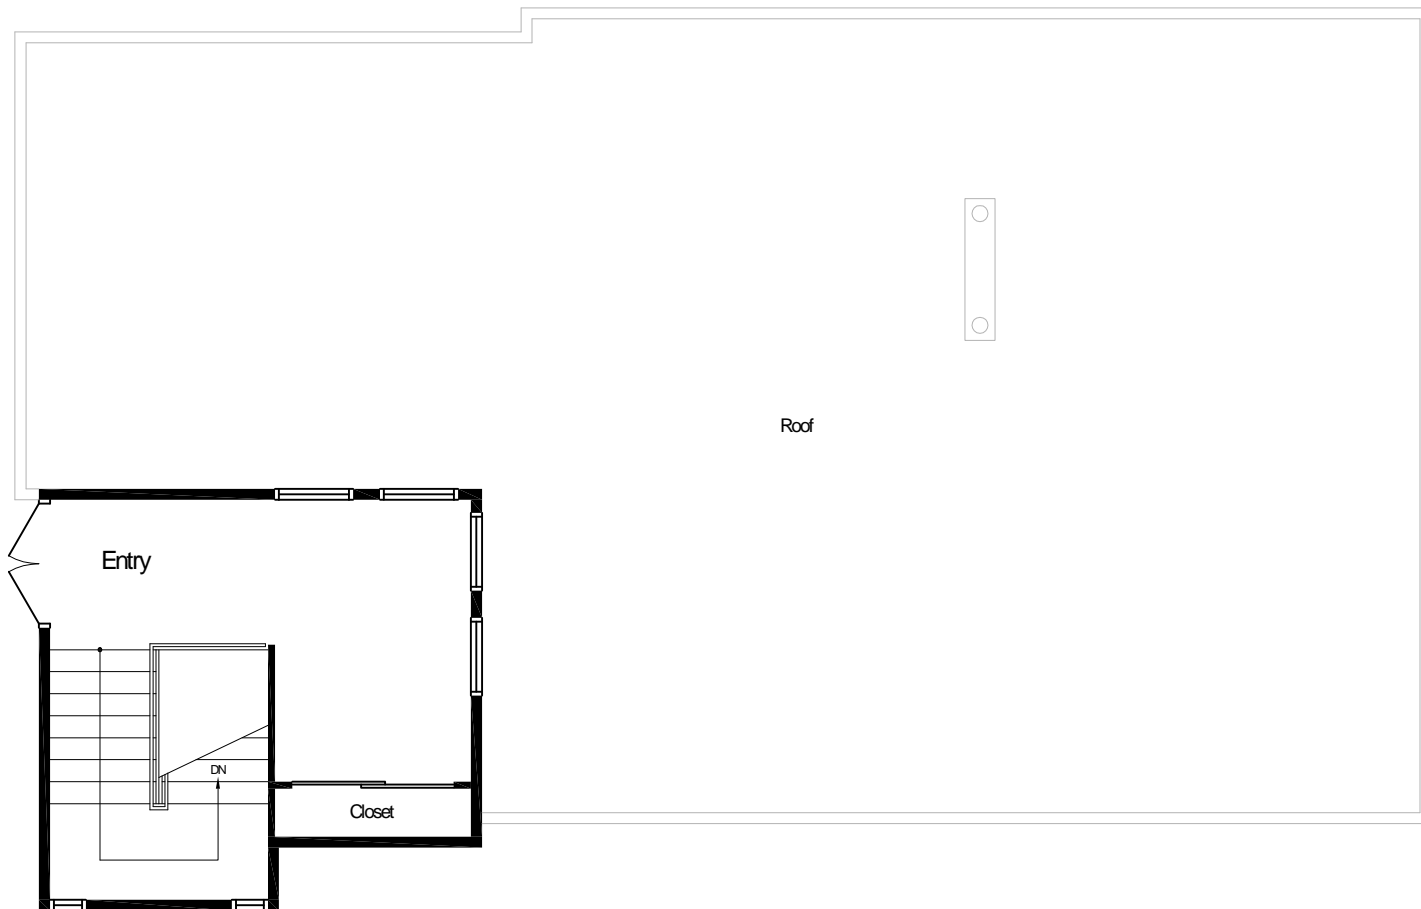


Option #1: 3rd Floor




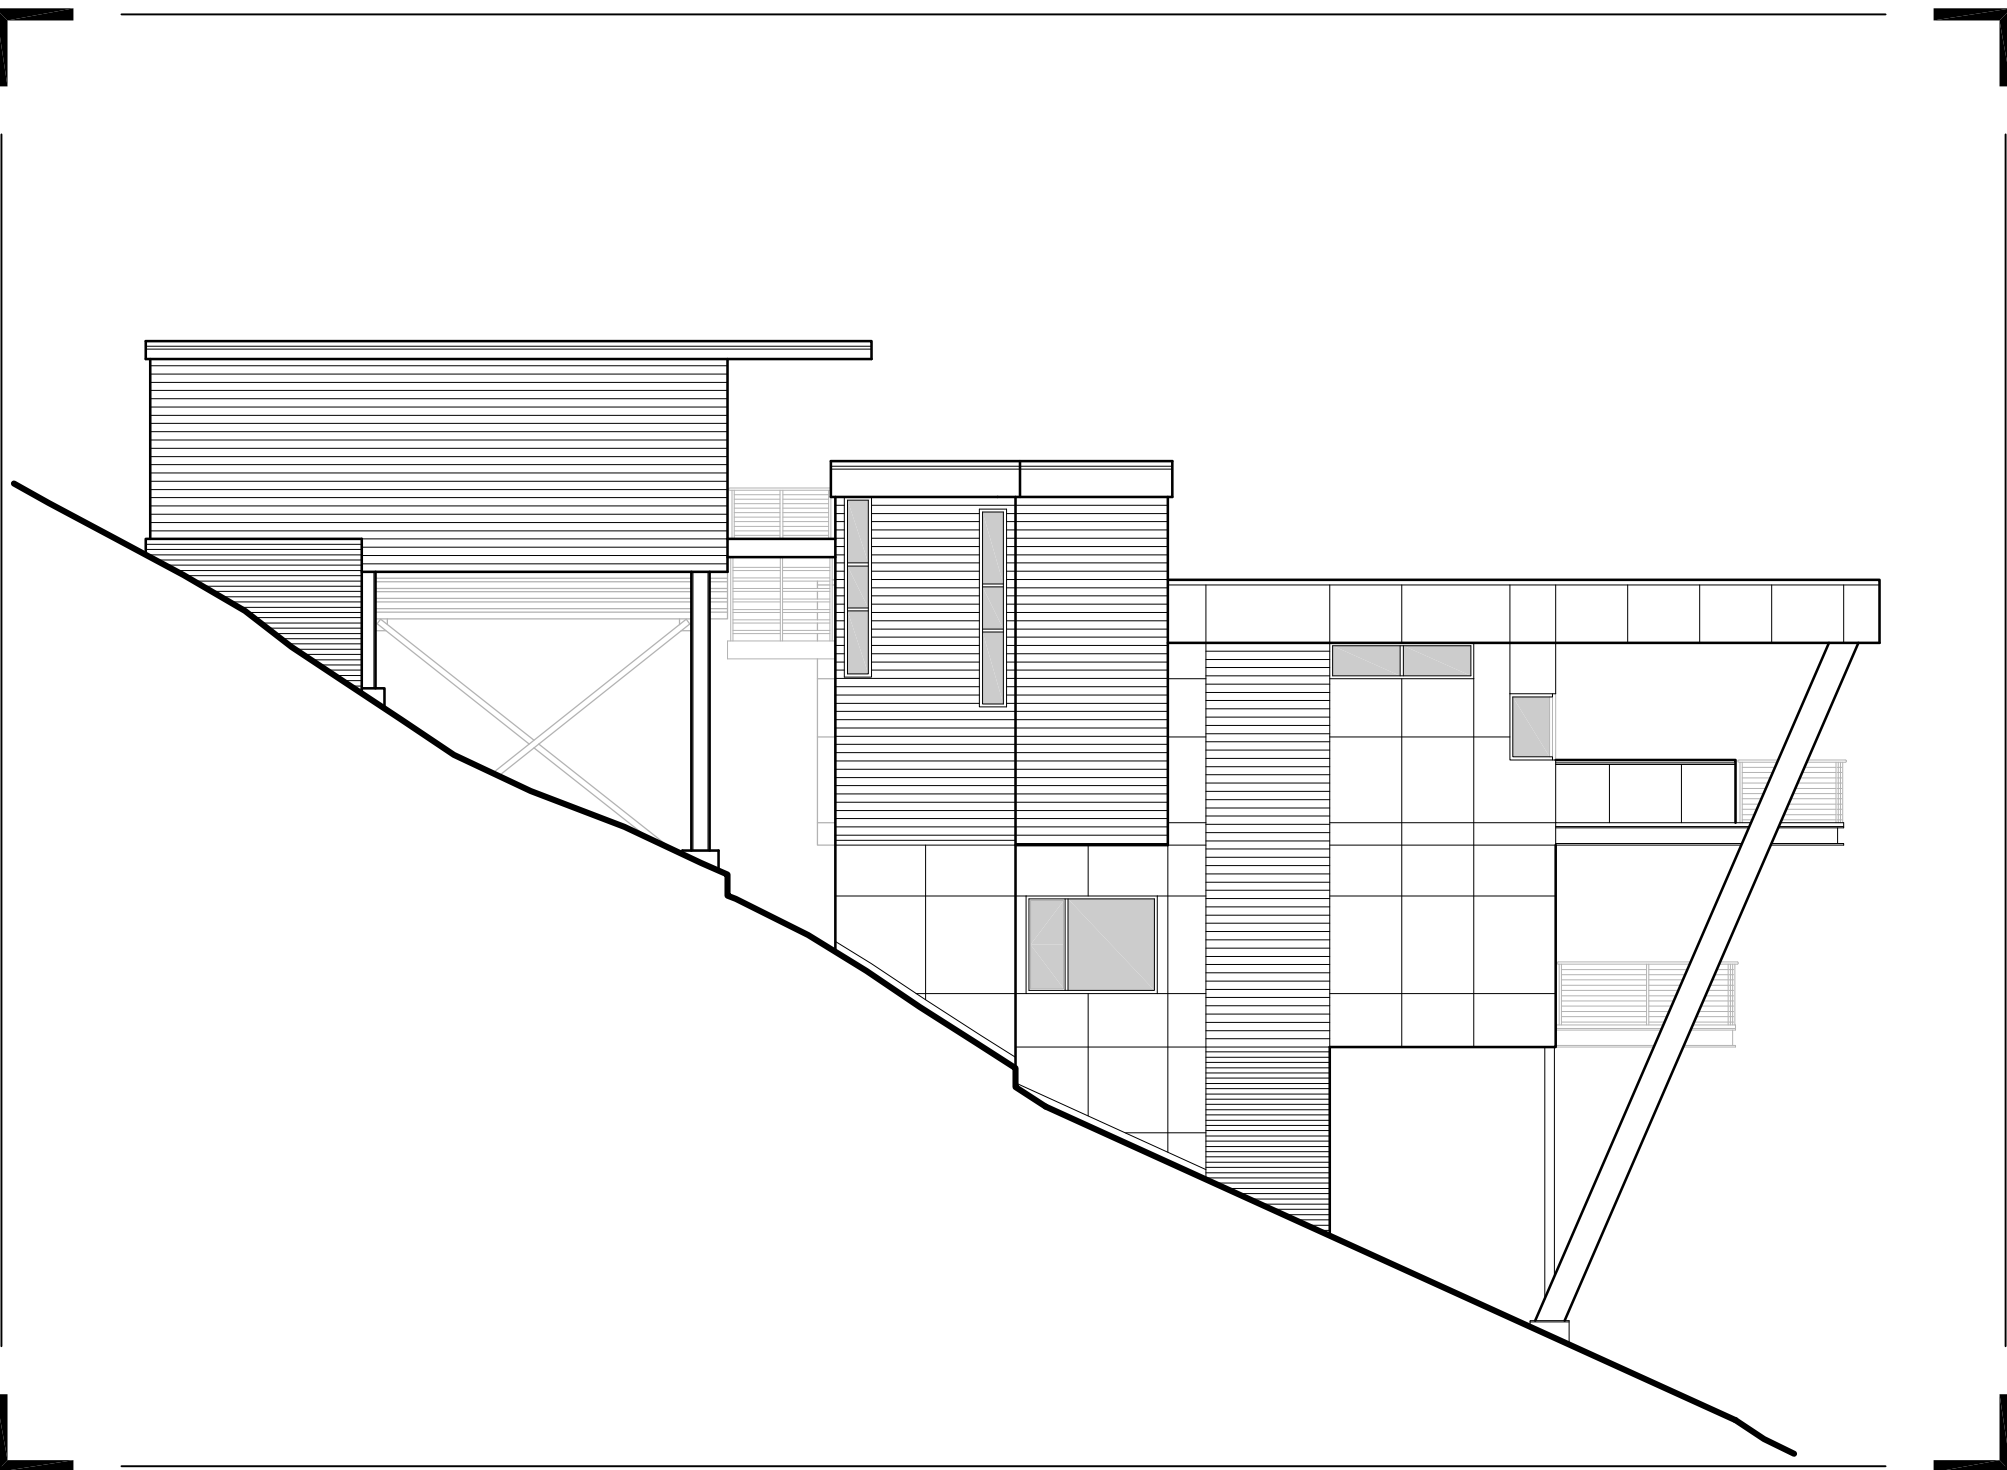


Option #1: South Elevation

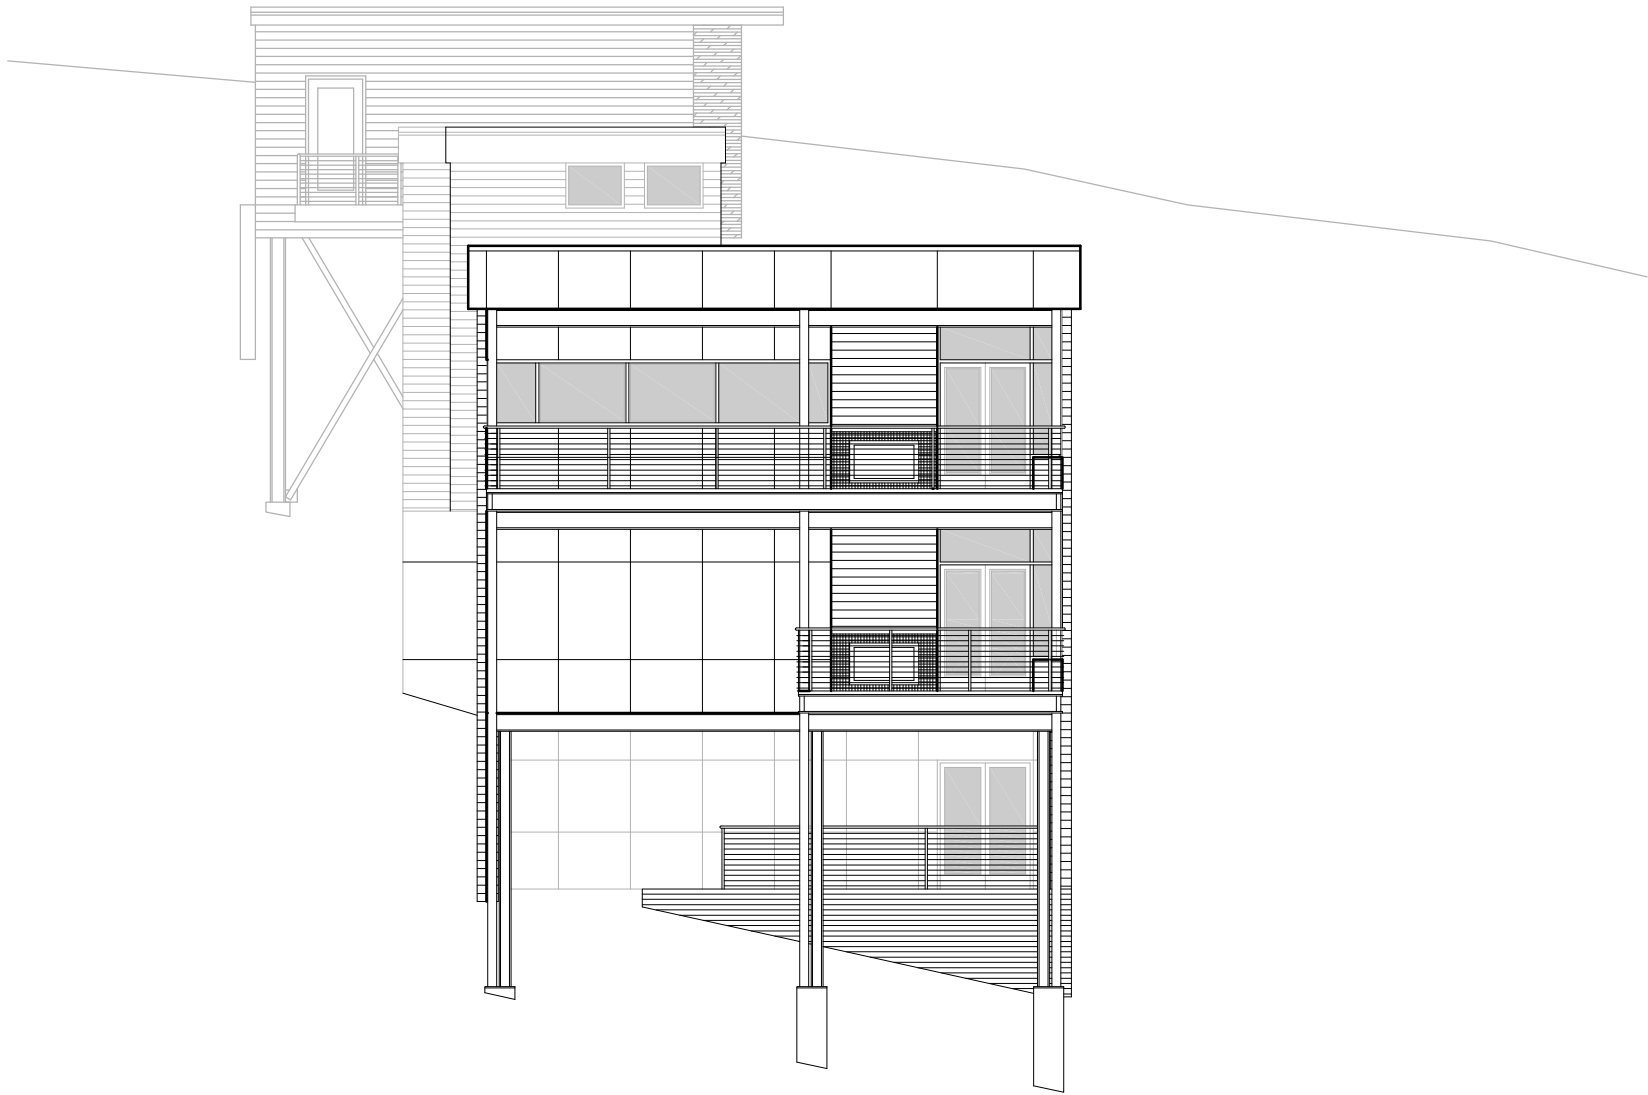

Option #1: East Elevation

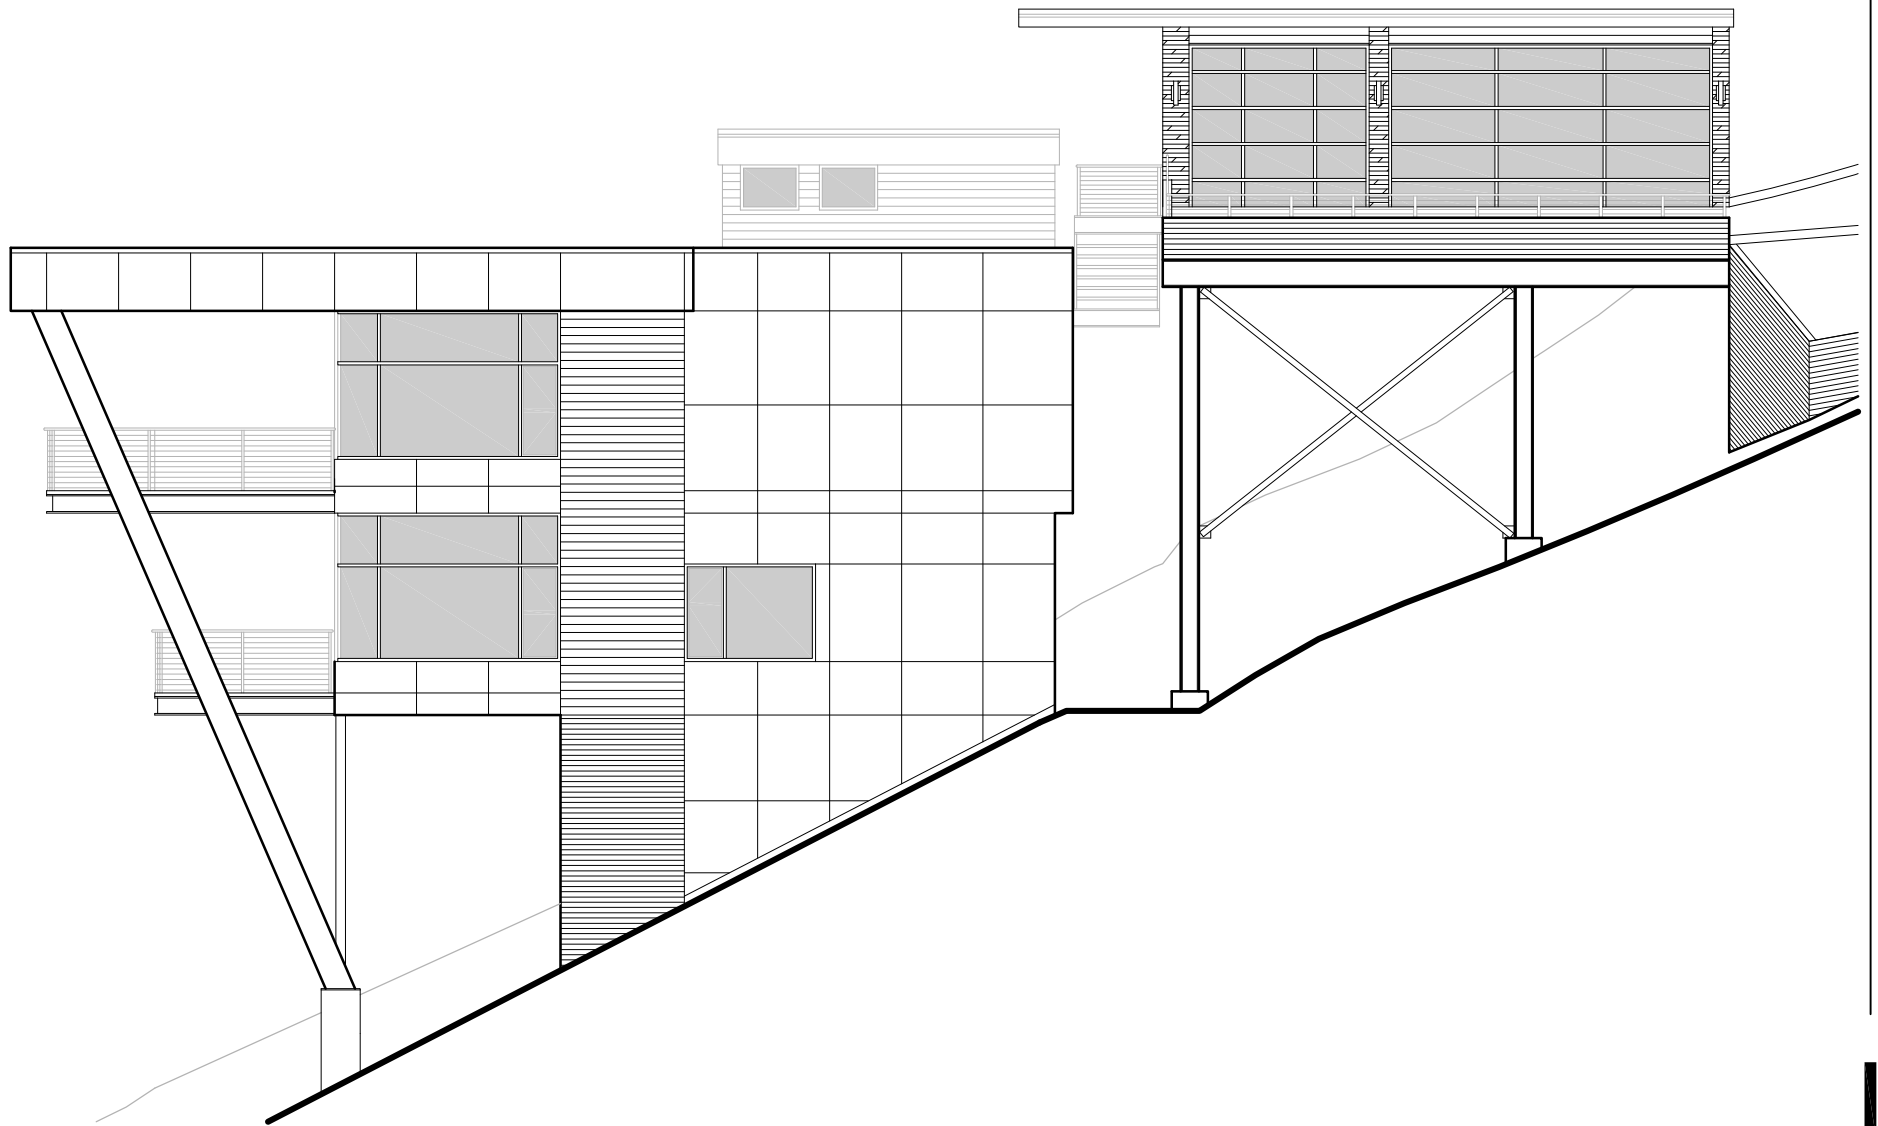

Option #1: North Elevation

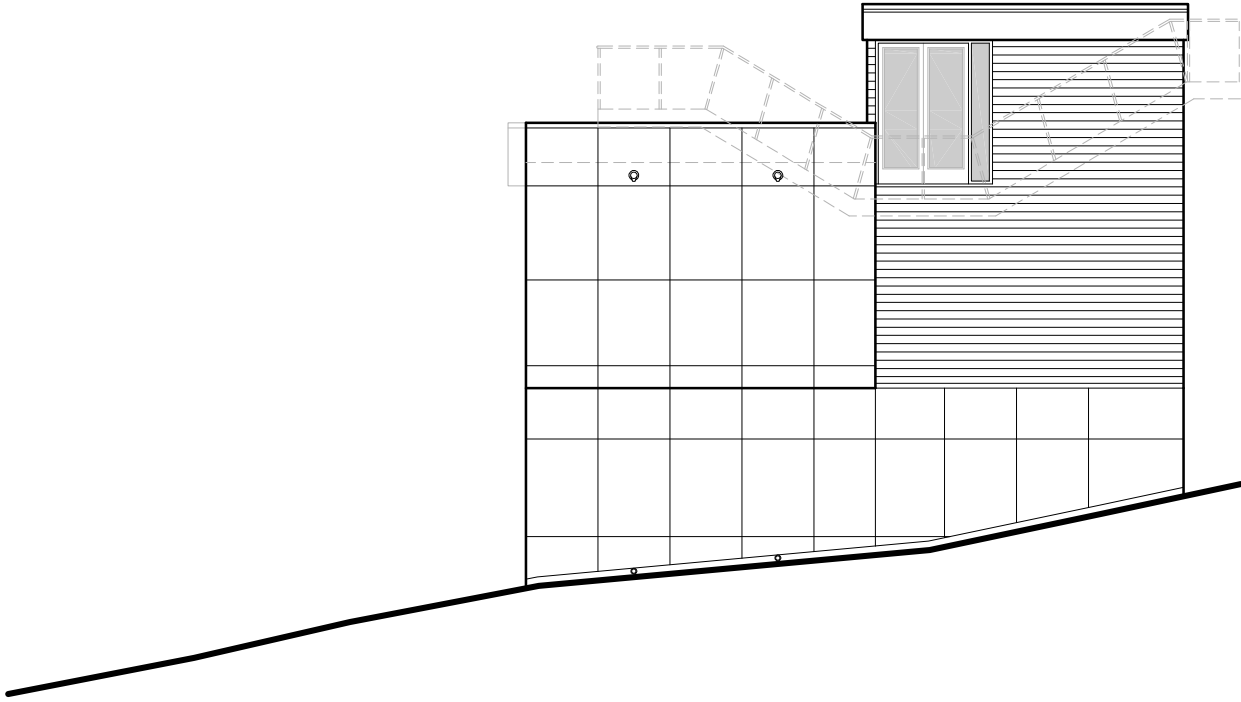

Option #1: West Elevation