



April 7, 2017

Dear Improvement District Landowner:

The purpose of this correspondence is to provide you with the election results and the contact information of the Committee Members elected. The individuals named below are the three (3) Committee Members and an alternate that have been elected to serve at the pleasure of the Improvement District No. 22 landowners. The responsibilities of the committee members are to:

- Assist the Oakdale Irrigation District's Board of Directors (OID Board) with the enforcement of rules and regulations governing the Improvement District;
- Notify the District when work or repairs are needed to be done within the Improvement District;
- Consult with the property owners in the Improvement District;
- Suggest to the OID Board ways and means of improving the efficiency and economy of the system and its operation; and
- Call at least one meeting a year of property owners of the Improvement District to elect a committee.

Committee Member

Mark Fagundes

George Pickering

Jeremiah Nelson

Tiffany Meunier, Alternate

Address and Phone Number

2036 Twildo Avenue, (209) 613-1444

2301 Twildo Avenue, (559) 246-5446

2325 Twildo Avenue, (209) 872-0663

2037 Twildo Avenue, (209) 614-6787

If you have any questions, you may contact Kathy Cook, OID's Chief Financial Officer, at (209) 840-5501.

cc: Steve Knell, General Manger
Eric Thorburn, Water Operations Manager
Kathy Cook, Chief Financial Officer
Joe Buila, Water Utilities Technician

Trude N/L. Williams, Frank - Caldwell. CITY

PROPERTY ADDRESS

NAME A. R. Ackerman CONTRACTOR

LIVING UNITS 1 BEDROOMS 2 BATHS 1 WATER SUPPLY-- PUB. PRIV.

(Note: All measurements are approximate unless otherwise indicated).

SEPTIC TANK 7

Distance from Closest Well _____ ft. Foundation _____ ft. Material concrete

Liquid Capacity 800 gal. Nearest Lot Line at Front Side Rear ft.

DISPOSAL FIELD

Distance from Closest Well _____ ft. Foundation 10 ft. Number of Lines 2

Total Length of Lines 100 ft. Trench Width 24 inches Rock Under Pipe 1/2 inches

Depth, Rock to Finish Grade 18 inches Leaching area 200 sq. ft.

Nearest Lot Line at Front Side Rear ? ft.

SEEPAGE PITS

Distance From Closest Well _____ ft. Dimensions _____ x _____ ft. Cu. Yds. _____

Water Table Depth (if known) _____ ft. Nearest Lot Line at Front Side Rear ft.

TOTAL LEACHING AREA OF SYSTEM = _____ sq. ft.

INSPECTED BY Derrick Wood E/H R.S. DATE 5/12/59

REPAIRS, ADDITIONS, PUMPED, ETC. Clarence A. Weaver


Chief Sanitarian

5-27-59-EH.

SOIL CONDITIONS
OR
ADDITIONAL INFO

DIAGRAM OF DISTRICT
NORTH

(Not to Scale)

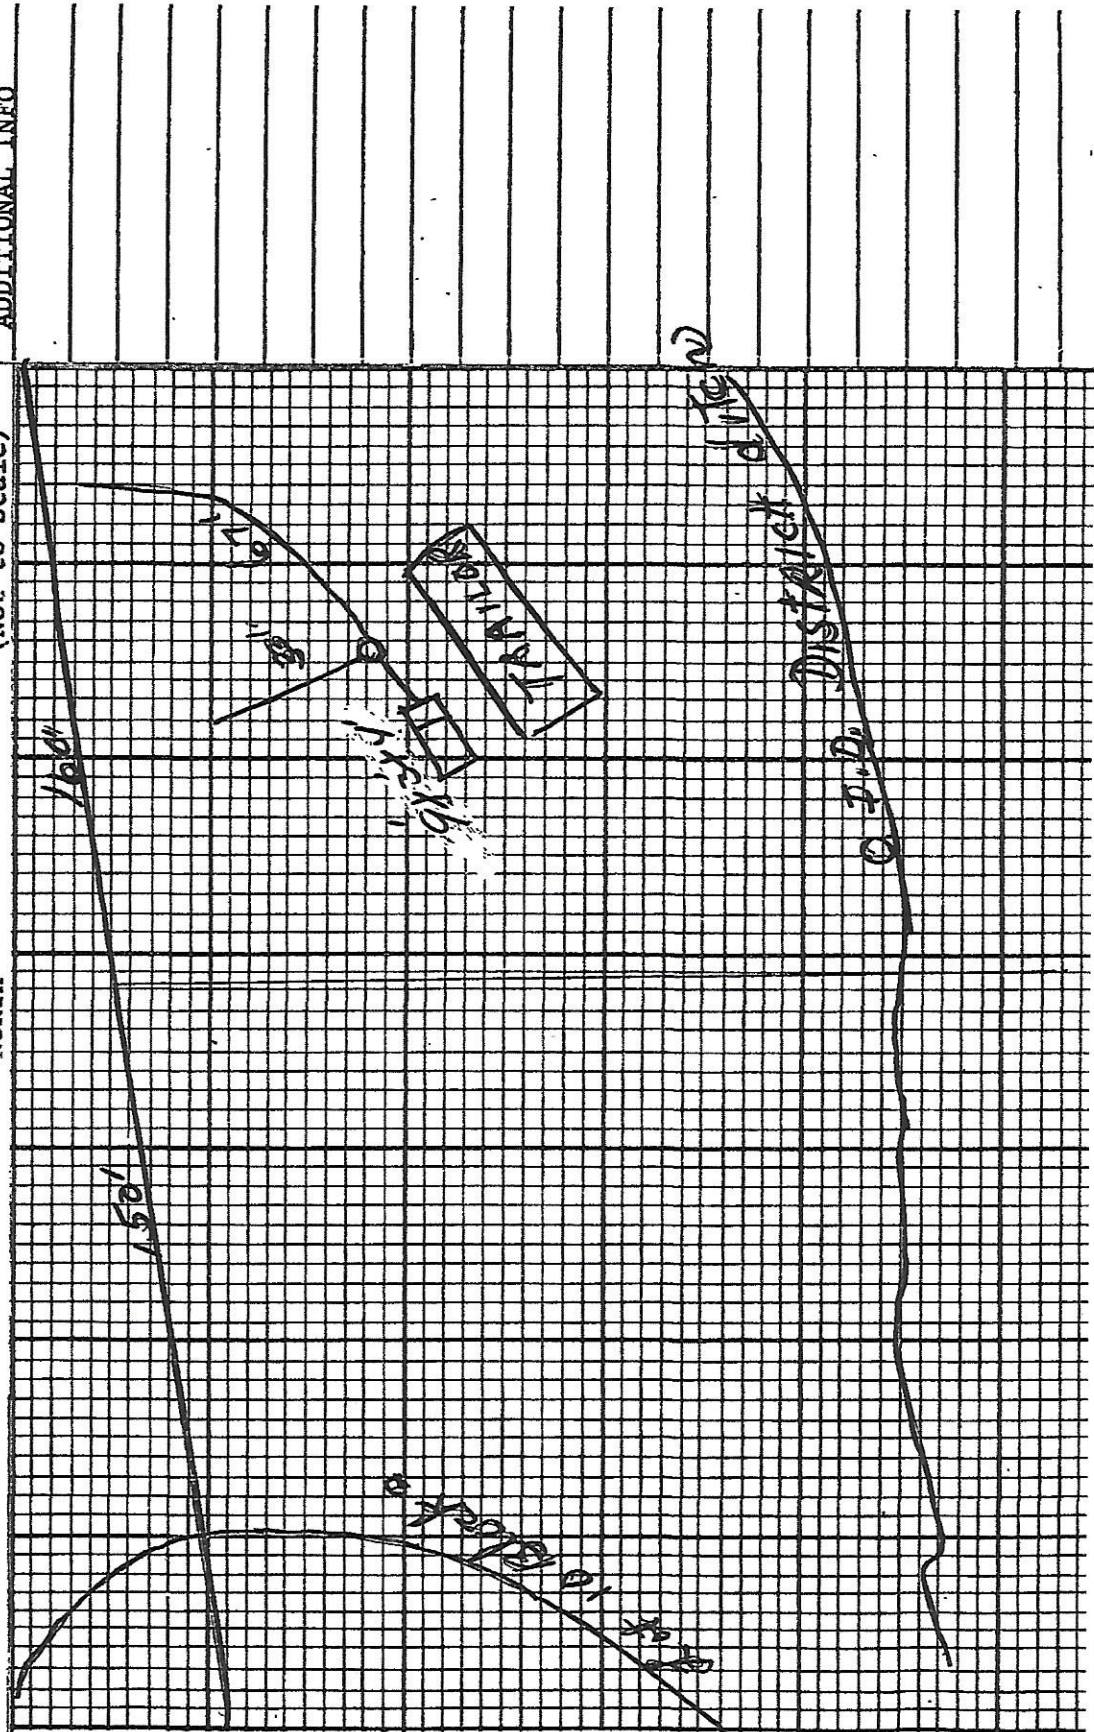

2

DIAGRAM OF SYSTEM

NORTH

(Not to Scale)

SOIL CONDITIONS

OR

ADDITIONAL INFO

