
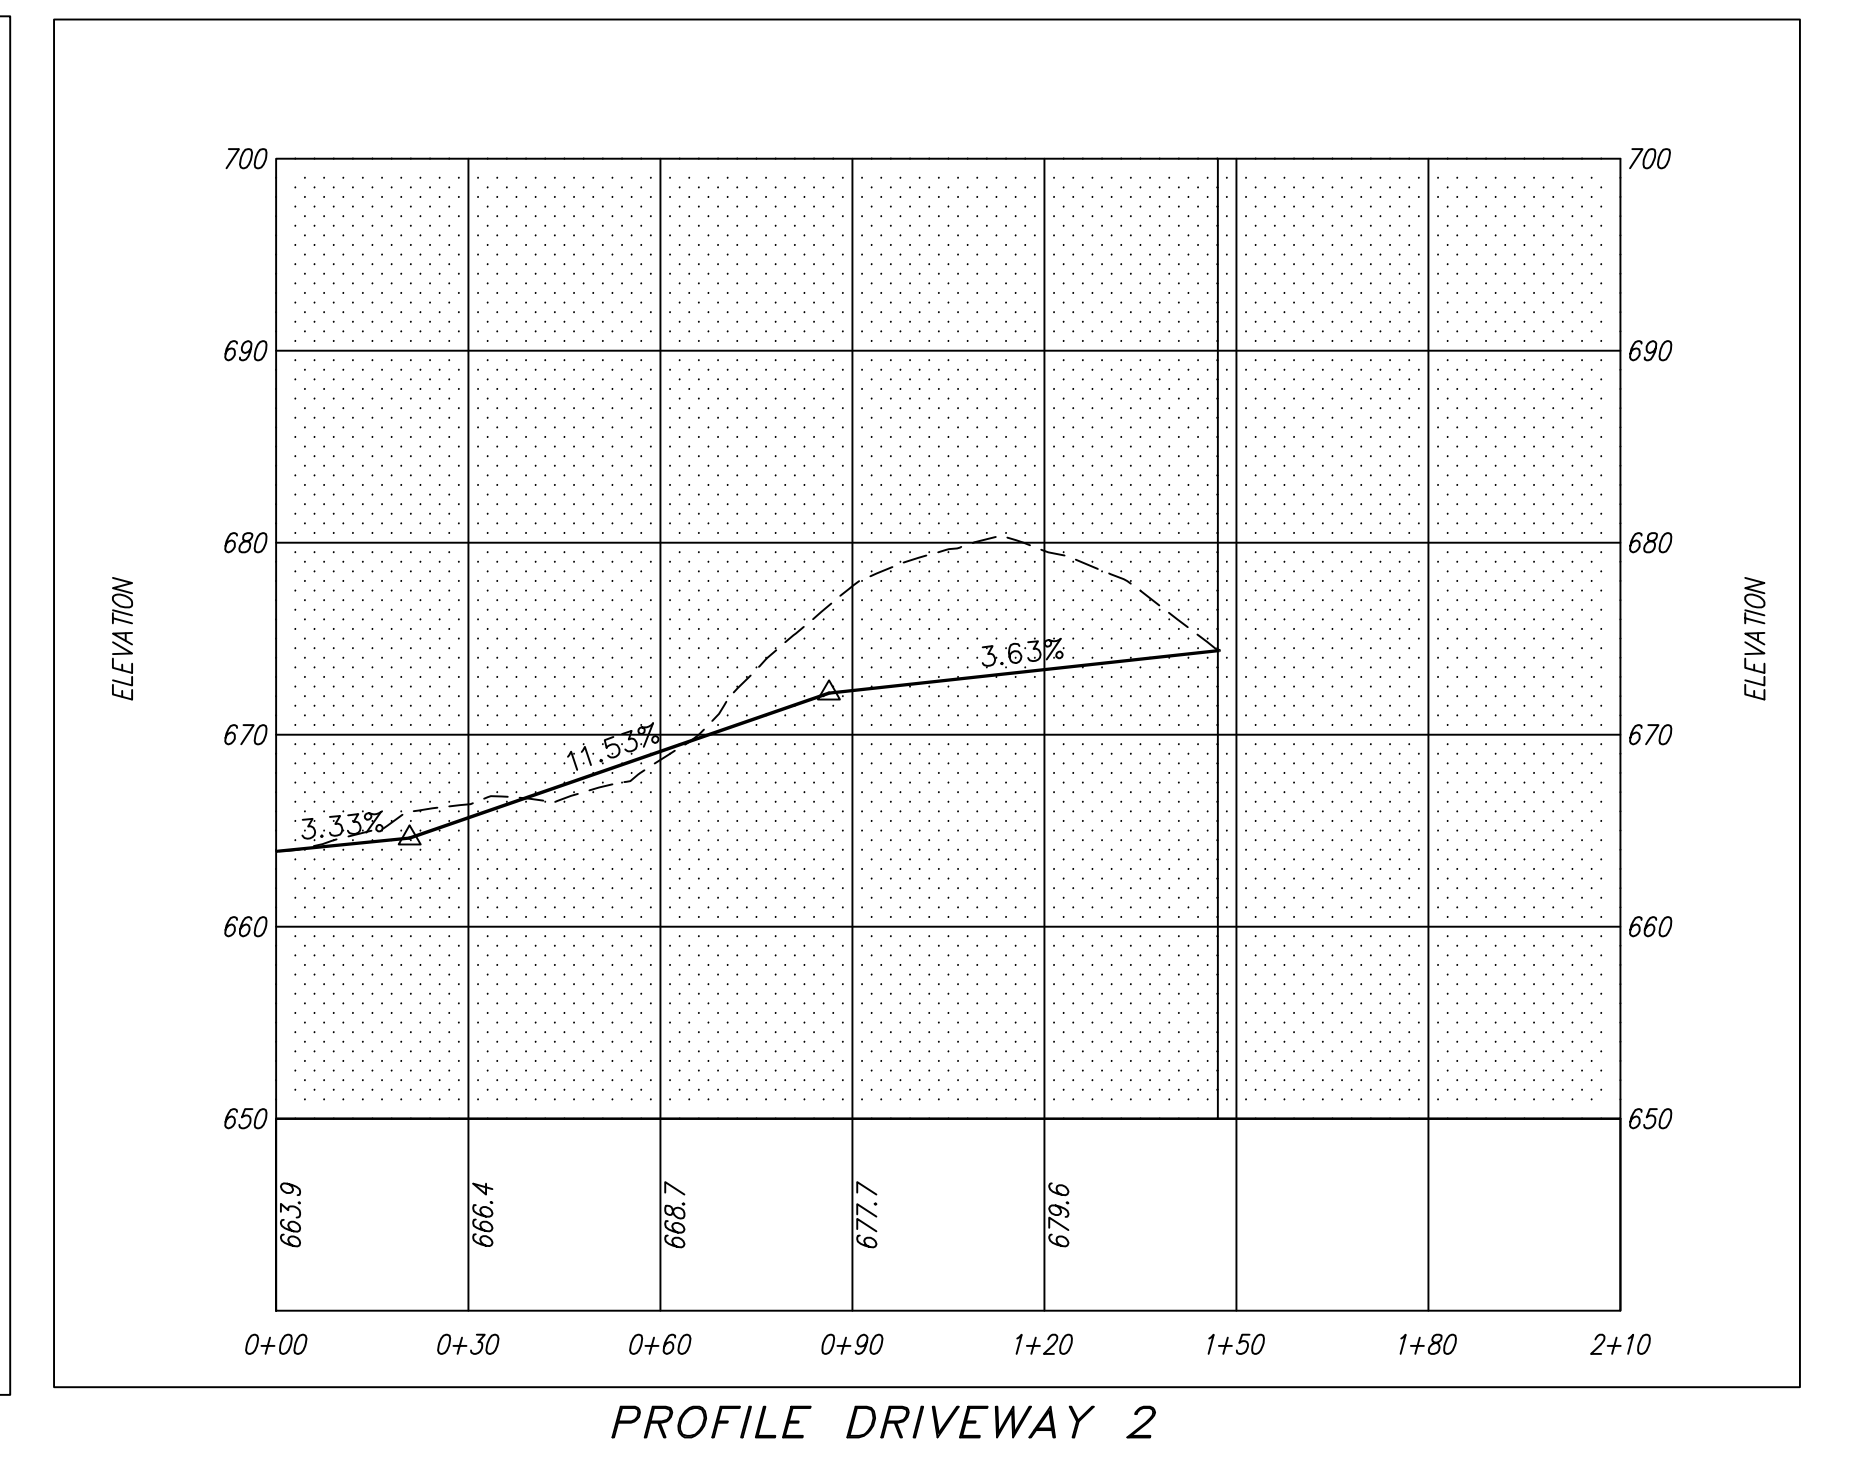


IndexBase	Surface	Comparison Surface	Cut	Fill	Net Net
1	og cor	Driveway 1	515 Cu. Yd.	480 Cu. Yd.	35 Cu. Yd.<Cut>
2	og cor	Driveway 1b	12 Cu. Yd.	1983 Cu. Yd.	1983 Cu. Yd.<Fill>
3	og cor	Driveway 2	329 Cu. Yd.	45 Cu. Yd.	284 Cu. Yd.<Cut>

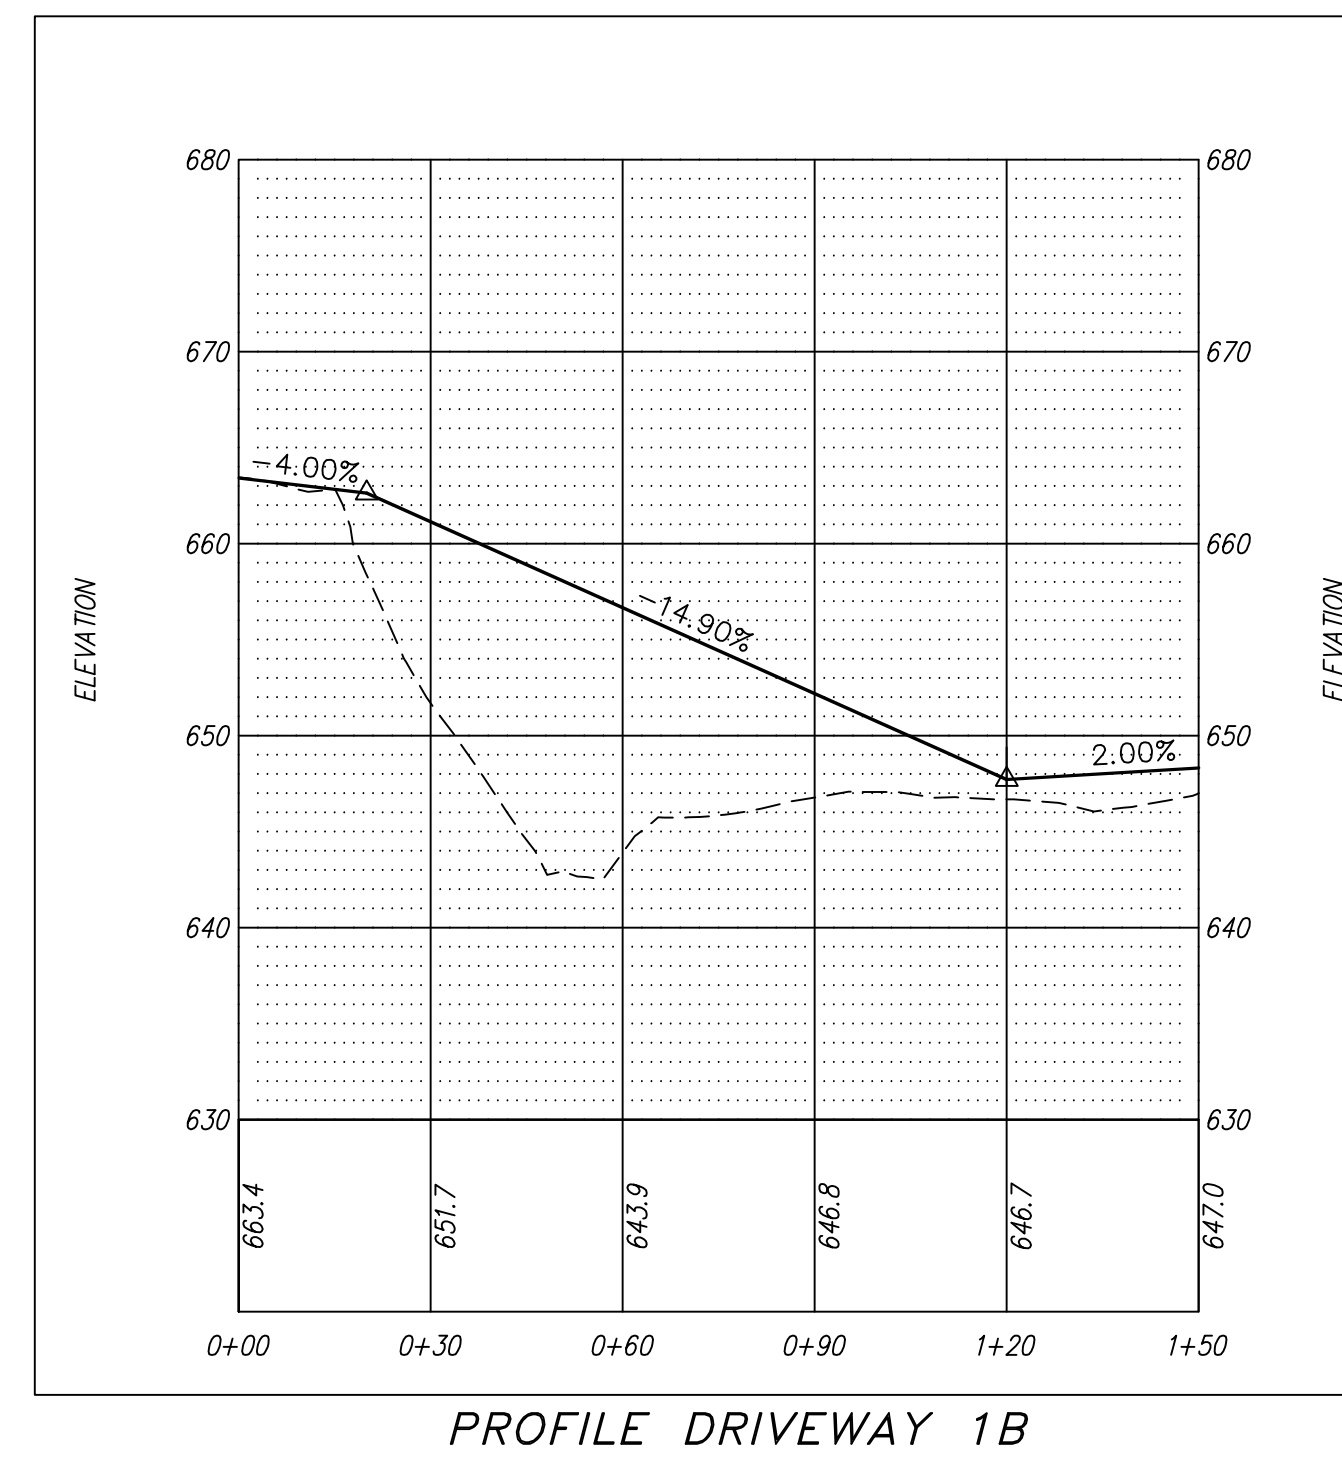

BAR IS ONE INCH ON ORIGINAL DRAWING
 0" = 1"
 IF NOT ONE INCH ON THIS SHEET, ADJUST SCALES ACCORDINGLY.

REVISIONS	
NO	DATE

PACE CIVIL, INC.
 REDDING, CALIFORNIA

DES: TJ CKD JOB NO. 2127.01
 DRN: TJ DATE: 09/15/08

SIGNED
 PRELIMINARY NOT FOR CONSTRUCTION

QUARTZ HILL ROAD PARCEL
SCHEMATIC DRIVEWAY LAYOUT

SHEET
1

Plot Date: September 15, 2008 9:03 am Login Name: fusero
 File Name: M:\Land Projects\2127.01 Quartz Hill Road Parcel\fig\Schematic Layout.dwg Layout: Plan Sheet DCE