

# ASSESSOR'S MAP 426

Code Area Nos. 59-034

150

Scale: 1"=100'

RANCHO SAN LORENZO-G. CASTRO (Bk. A Pat. Pg. 142)

TRACT 1443 (Bk. 35 Pg. 40)

TRACT 1572 (Bk. 37 Pg. 12)


P.M. 4561 157/24

TRACT 2044 (Bk. 41 Pg. 52)

TRACT 2270 (Bk. 44 Pg. 87)

P.M. 5789 191/43

TRACT 2736 (Bk. 50 Pg. 77)

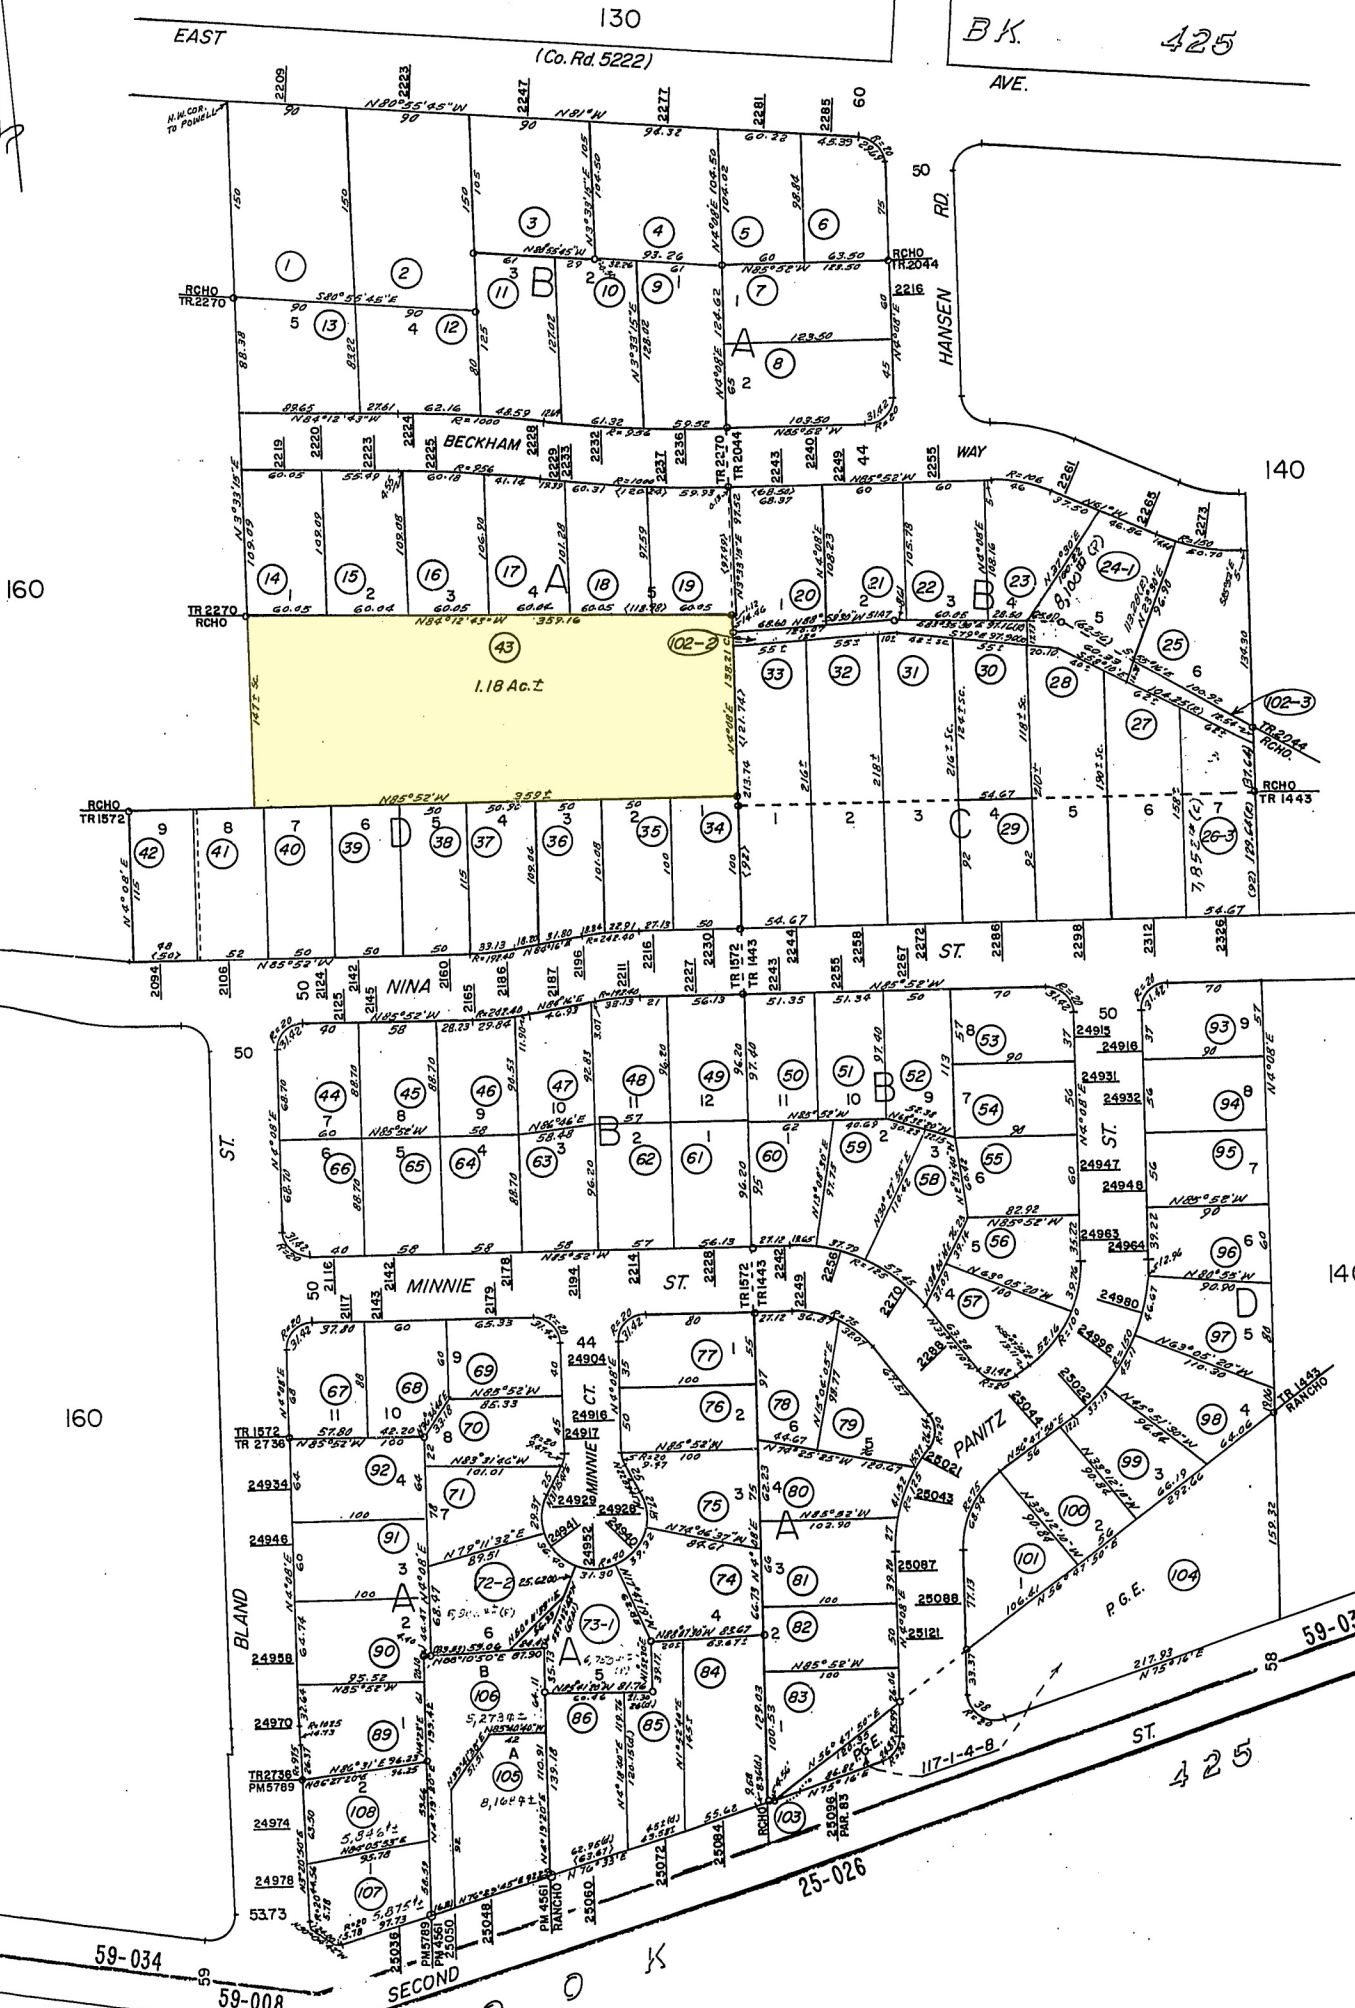

Revised: 4-19-79RM  
12-20-85 BV  
7-13-90 BV  
9-20-90 JT  
4-20-92 DW  
5-5-92 DW

Drawn: 6-66 H.N.

Formerly: Bk. 81-D - Bks. 1321, 1322, 1323, 1324 & Pat. 1325.