


7/29/2003 ESW

CHANGES				
BLK	OLD	NEW	YR	CUT
485	1-4	65-70	77	10058
485	1	71-74	78	672 CC
485	16	75-76	78	673 CC
485	15	81-82	79	537 CC
485	17	83-86	79	538 CC
485	76	87-88	79	1711 CC
485	71	89-92	81	3133
486	1-26	81	10071	
486	15	27	90	1416 CANG
486	1	28 & 29	94	1151 CC
486	13	28 & 29	00	2111 CANG
486	2	28 & 29	01	1259 CANG
486	30	KILL	01	1152 VOID
486	3	KILL	01	1152
486	14	30 & 31	01	1470 CANG
486	4	31 & 32	01	1644 CANG
	PICKUP	32	04	1459

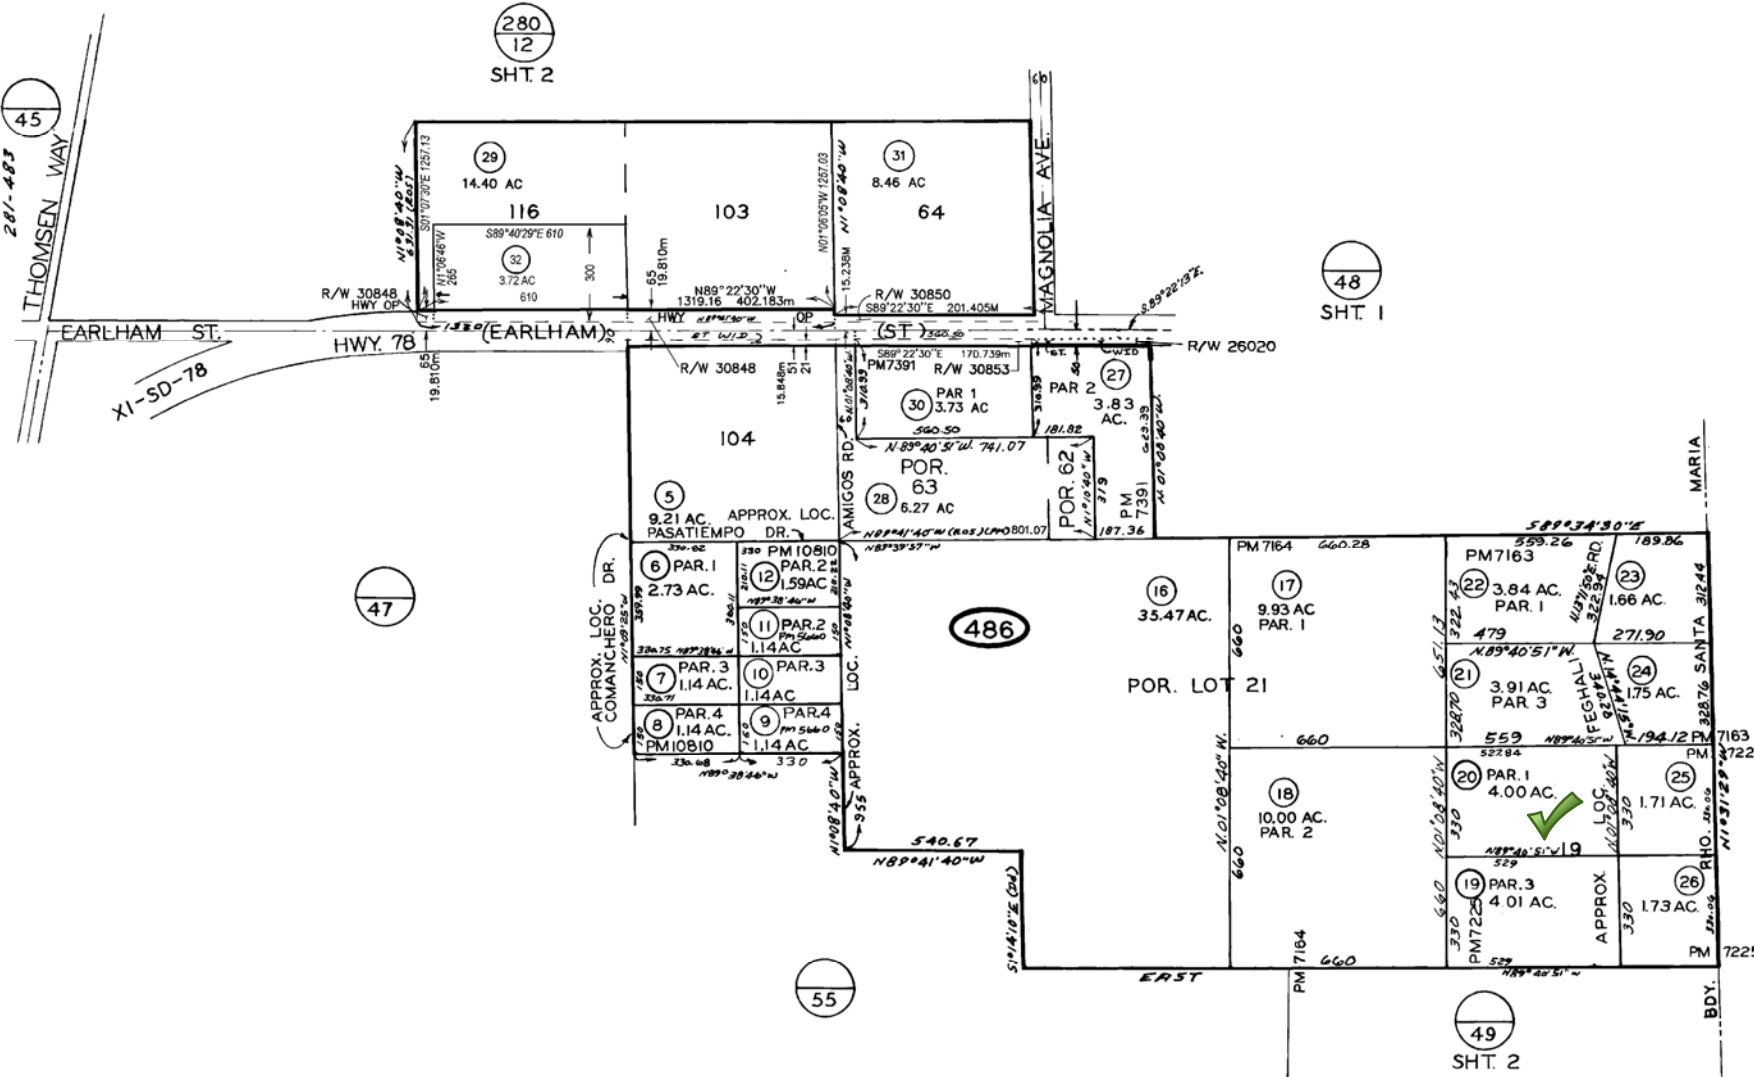

49  
SHT. 2

MAP 656-VALLE DE LOS AMIGOS  
ROS 7314,12480,17254,17288



SAN DIEGO COUNTY  
ASSESSOR'S MAP  
BOOK 281 PAGE 48. SHT. 2 OF 2

THIS MAP WAS PREPARED FOR ASSESSMENT PURPOSES ONLY. NO LIABILITY IS ASSUMED FOR THE ACCURACY OF THE DATA SHOWN. ASSESSOR'S PARCELS MAY NOT COMPLY WITH LOCAL SUBDIVISION OR BUILDING ORDINANCES.