


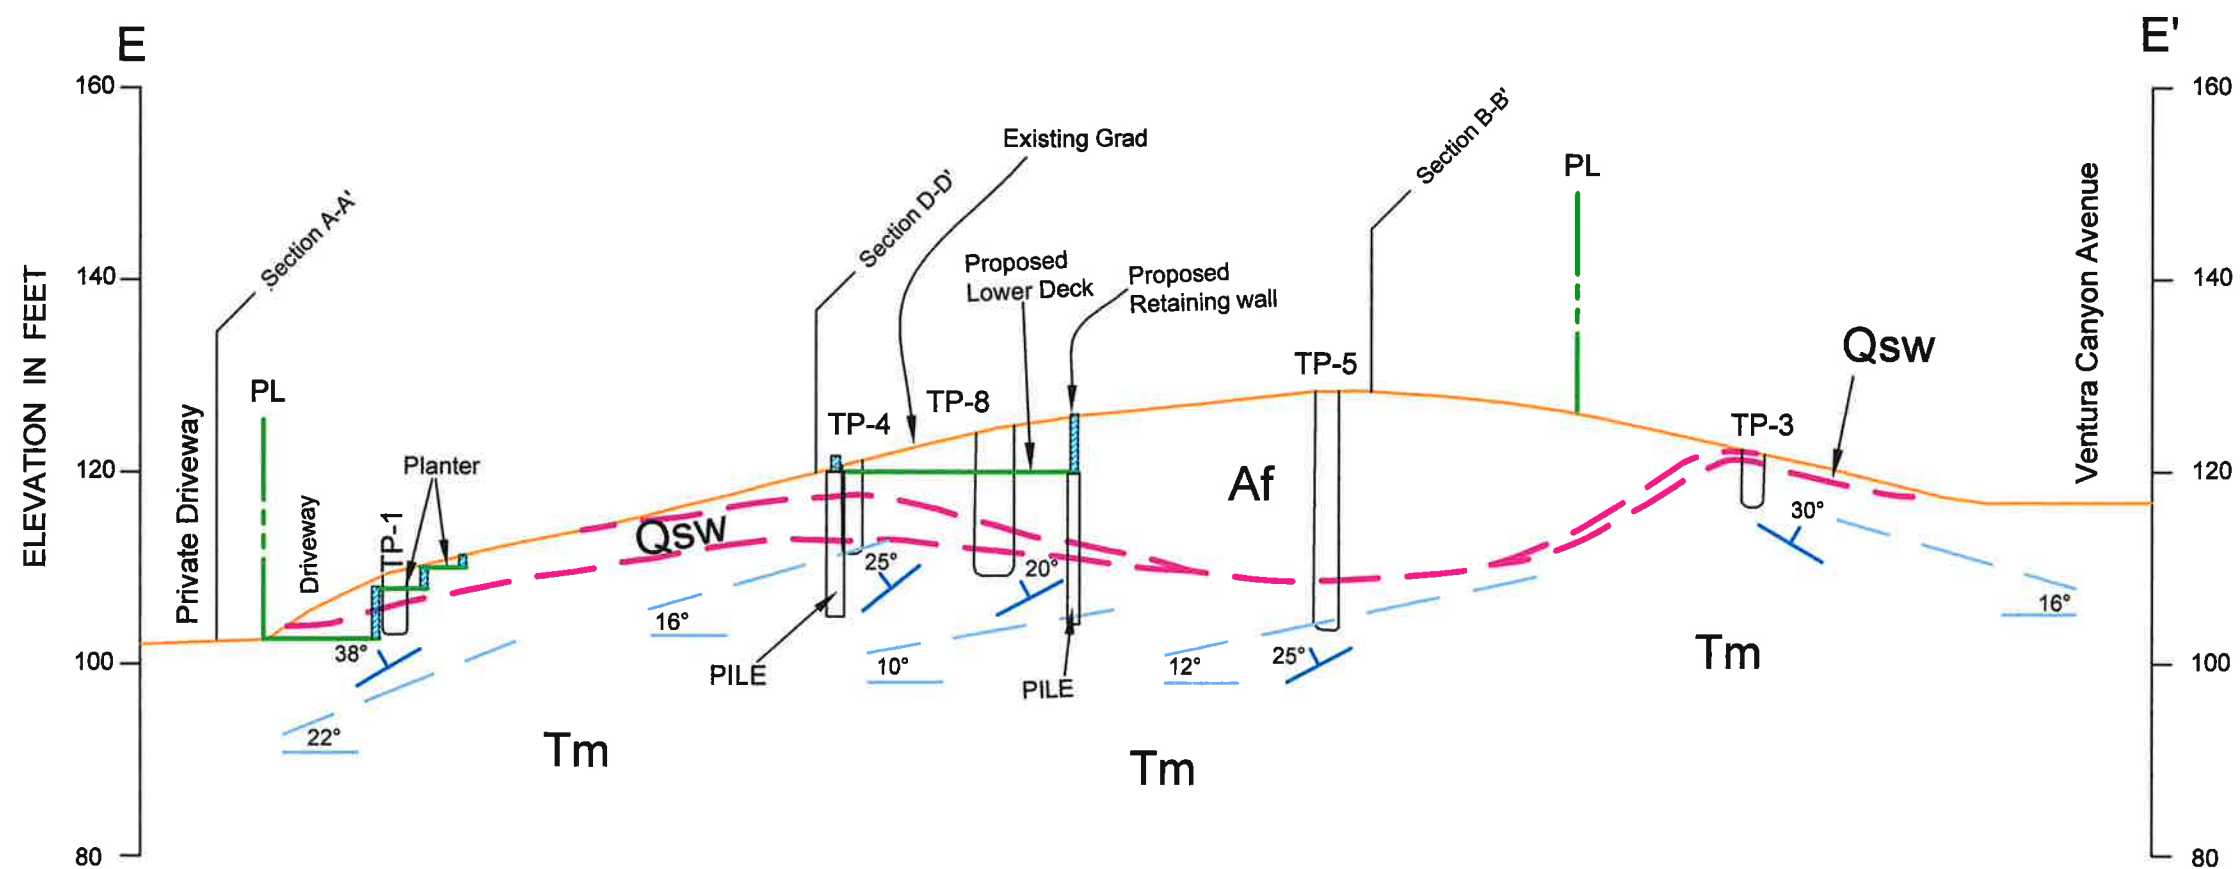

← N 53° W →
 Scale: 1" = 20' (V=H)

EXPLANATION

Af = Artificial Fill

Qsw = Colluvial Soil

Tm = Bedrock, Modelo Formation

--- = Contact, Approximately Located

25° = Strike & Dip Bedding

GEOLOGIC CROSS SECTION E-E'

Proposed Single Family Residence

3725 Ventura Canyon Avenue, Sherman Oaks, California

FOR. PROCON


DATE 4/17/2006

PROJECT No. 89-492-02

APPLIED EARTH SCIENCES
 GEOTECHNICAL ENGINEERING CONSULTANTS

DRAWING No. 6

Supp. No. 3

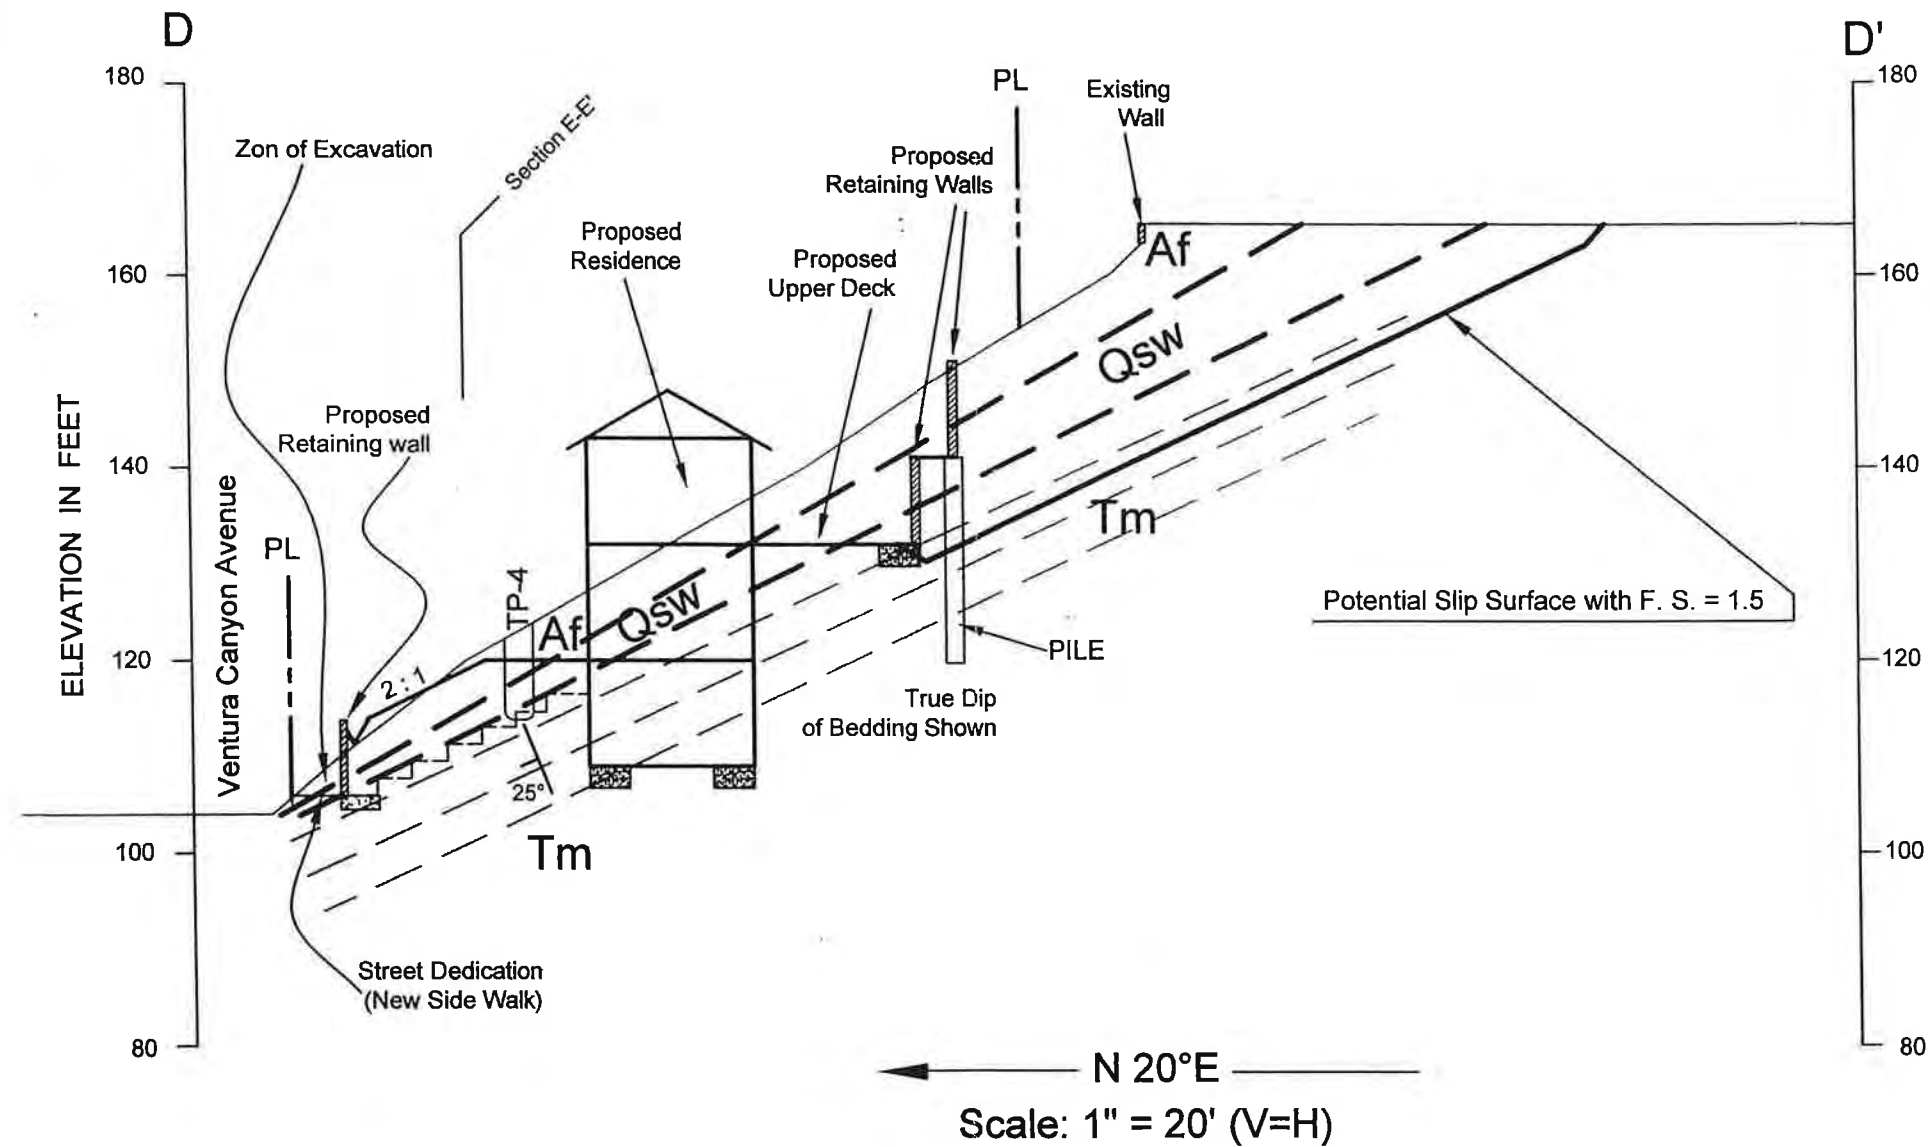

EXPLANATION


- Af = Artificial Fill
- Qsw = Colluvial Soil
- Tm = Bedrock, Modelo Formation
- = Contact, Approximately Located
- 25° = Strike & Dip Bedding

GEOLOGIC CROSS SECTION D-D'

Proposed Single Family Residence

3725 Ventura Canyon Avenue, Sherman Oaks, California

FOR.	PROCON	DATE	4/17/2006	PROJECT No.	89-492-02
APPLIED EARTH SCIENCES GEOTECHNICAL ENGINEERING CONSULTANTS				DRAWING No.	5
				Supp. No.	3

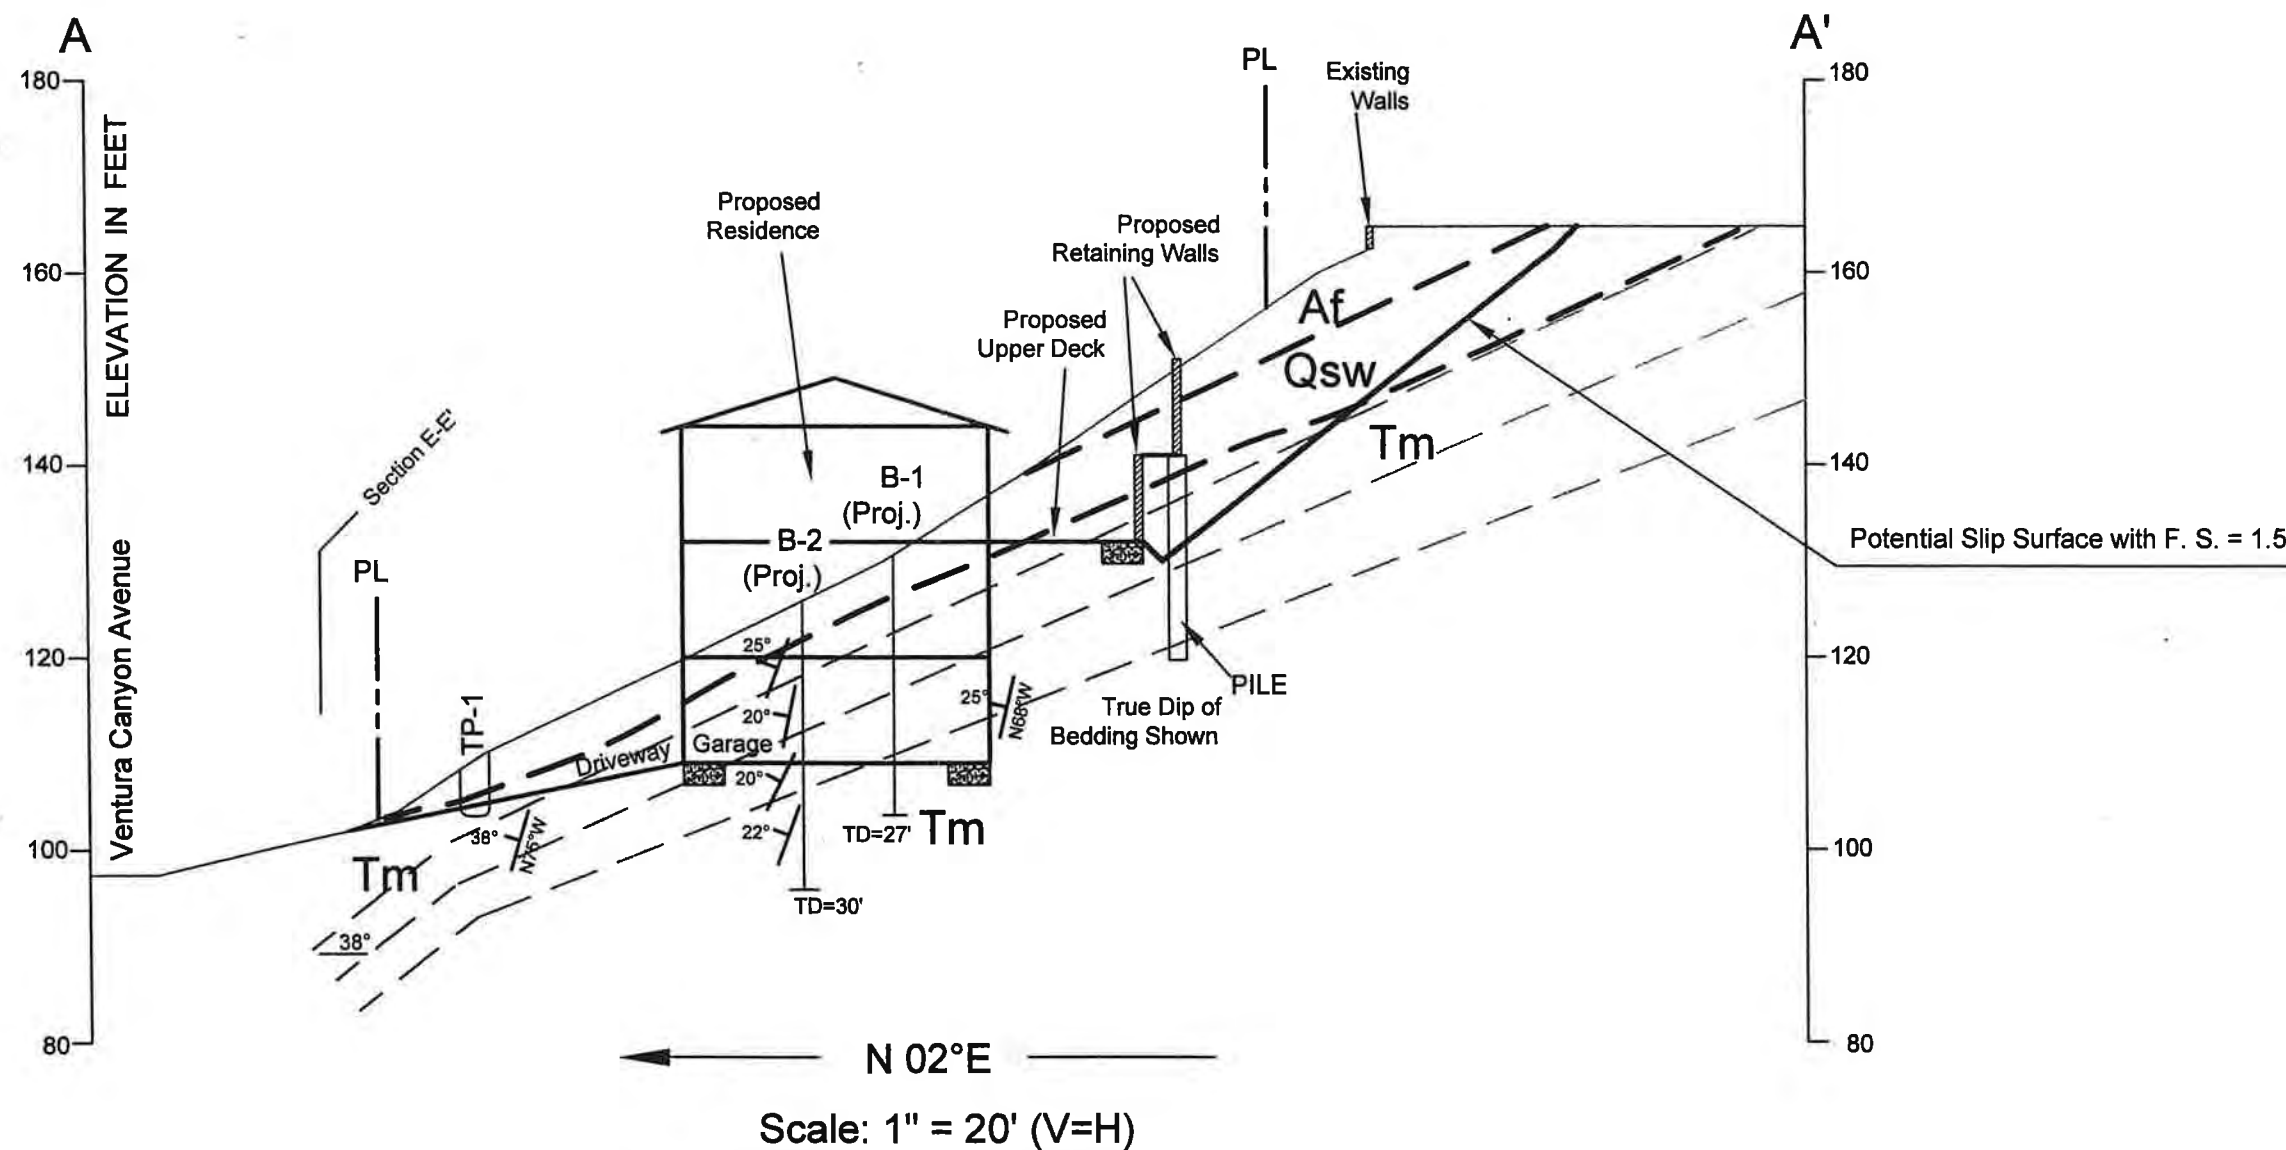

EXPLANATION

Af = Artificial Fill

Qsw = Colluvial Soil

Tm = Bedrock, Modelo Formation

--- = Contact, Approximately Located

25° = Strike & Dip Bedding

GEOLOGIC CROSS SECTION A-A'

Proposed Single Family Residence

3725 Ventura Canyon Avenue, Sherman Oaks, California

FOR.	PROCON	DATE	4/17/2006	PROJECT No.	89-492-02
------	--------	------	-----------	-------------	-----------



APPLIED EARTH SCIENCES
GEOTECHNICAL ENGINEERING CONSULTANTS

DRAWING No.	2	Supp. No.	3
-------------	---	-----------	---