

POR. PUNTA DE QUENTIN RANCHO

Tax Rate Area  
8-000  
8-023

12-04


5/03/2013 MEM

**CHANGES**

BLK	PRIOR APN	NEW APN	YR	AUTH
041	41 THRU 44	45 & 46	04	002
045	SURVEYS		04	
043	012-043-01	11 & 12	07	042
045	012-045-03 012-045-10	012-045-15	07	042
041	From R'way	012-041-47	12	039
045	From R'way	012-045-16	12	039
041	23, 24, 47	012-041-48	12	039
045	06, 07, 16	012-045-17	12	039
043	Survey		13	

NOTM

Survey

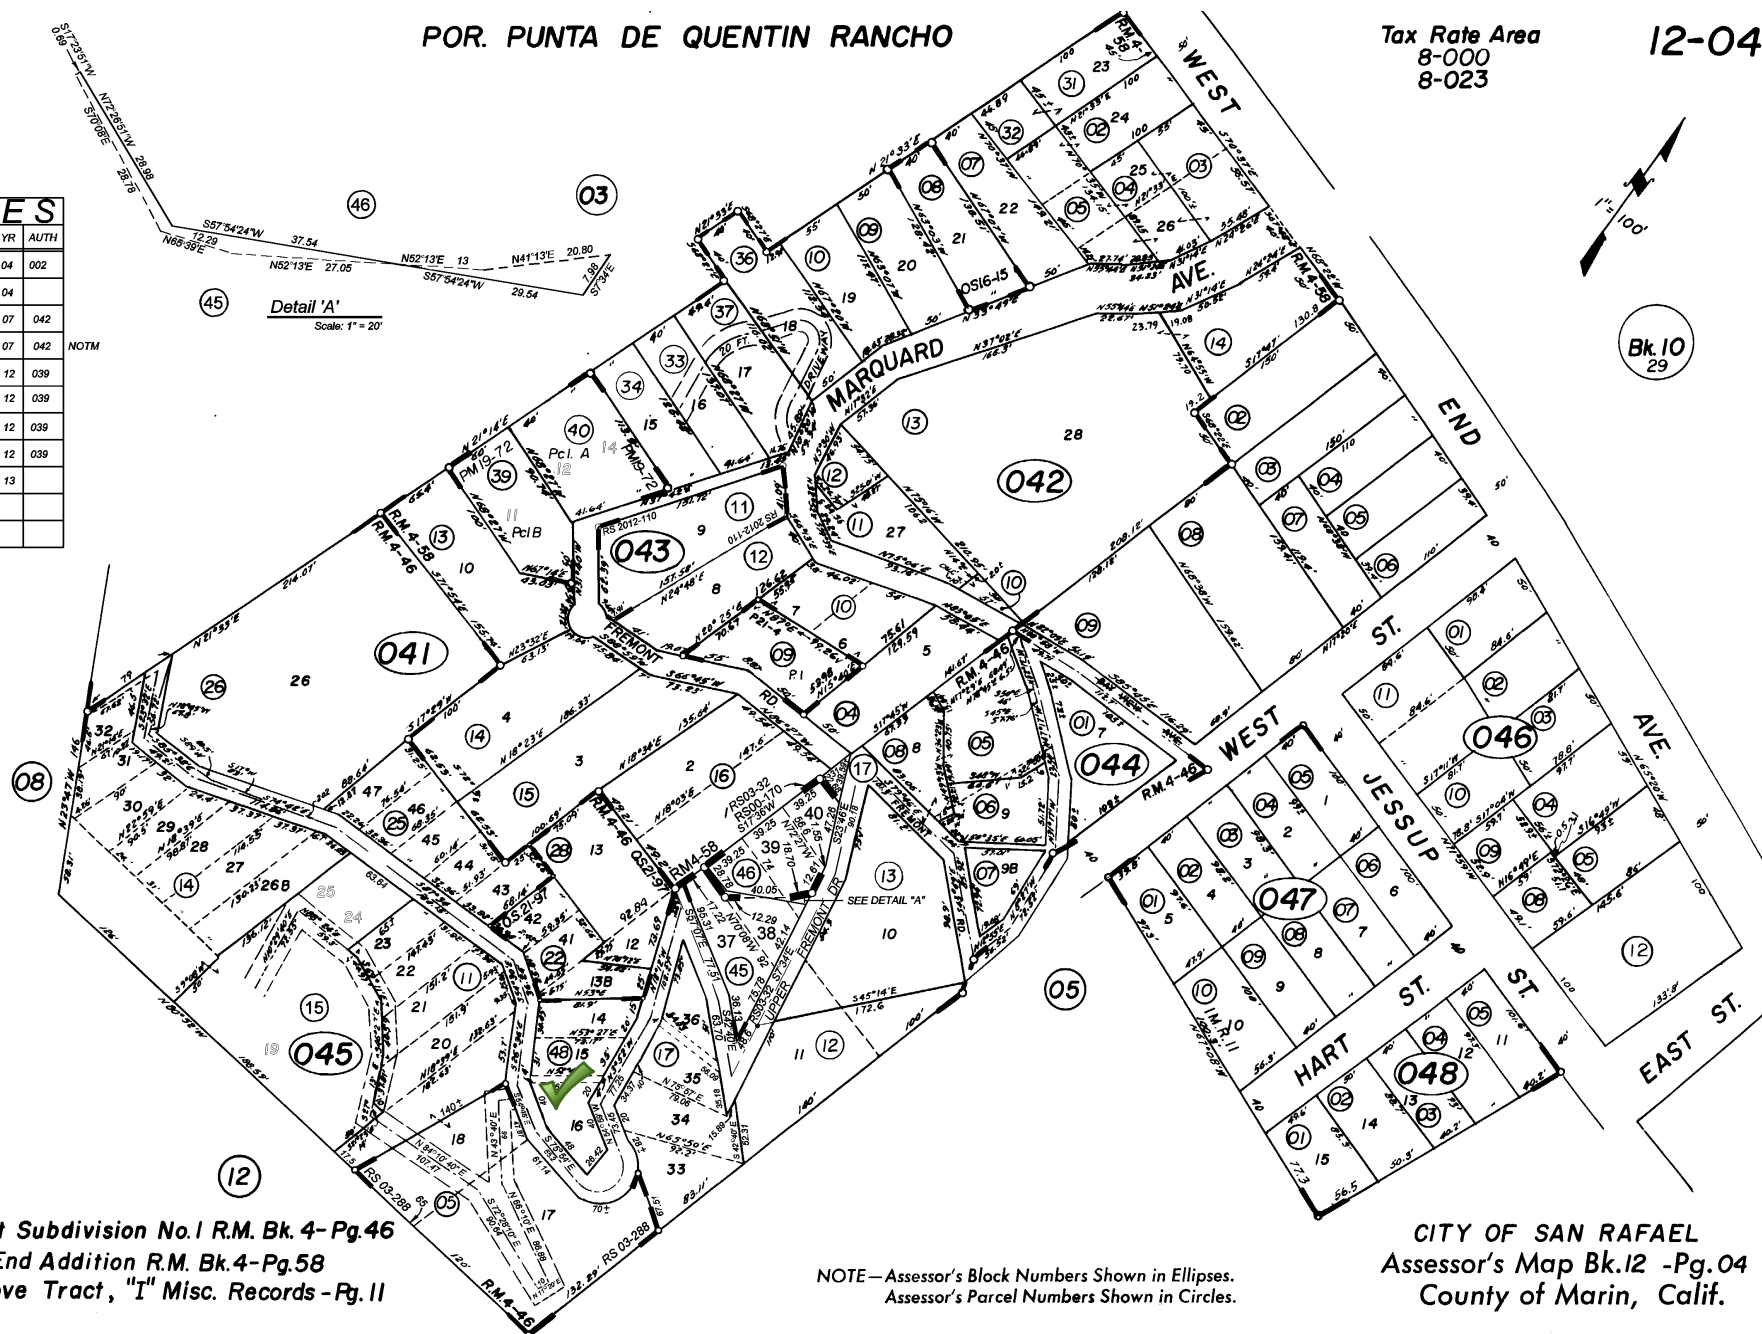

Bay View Tract Subdivision No.1 R.M. Bk. 4-Pg.46  
Map of West End Addition R.M. Bk.4-Pg.58  
West End Grove Tract, "I" Misc. Records-Pg.11

NOTE— Assessor's Block Numbers Shown in Ellipses.  
Assessor's Parcel Numbers Shown in Circles.

CITY OF SAN RAFAEL  
Assessor's Map Bk.12 -Pg.04  
County of Marin, Calif.

THIS MAP WAS PREPARED FOR ASSESSMENT PURPOSES ONLY. NO LIABILITY IS ASSUMED FOR THE ACCURACY OF THE DATA SHOWN. ASSESSOR'S PARCELS MAY NOT COMPLY WITH LOCAL SUBDIVISION OR BUILDING ORDINANCES.