


SEC. 1 & POR. SEC. 2, T. 6S., R. 1W.

THIS MAP IS FOR  
ASSESSMENT PURPOSES ONLY

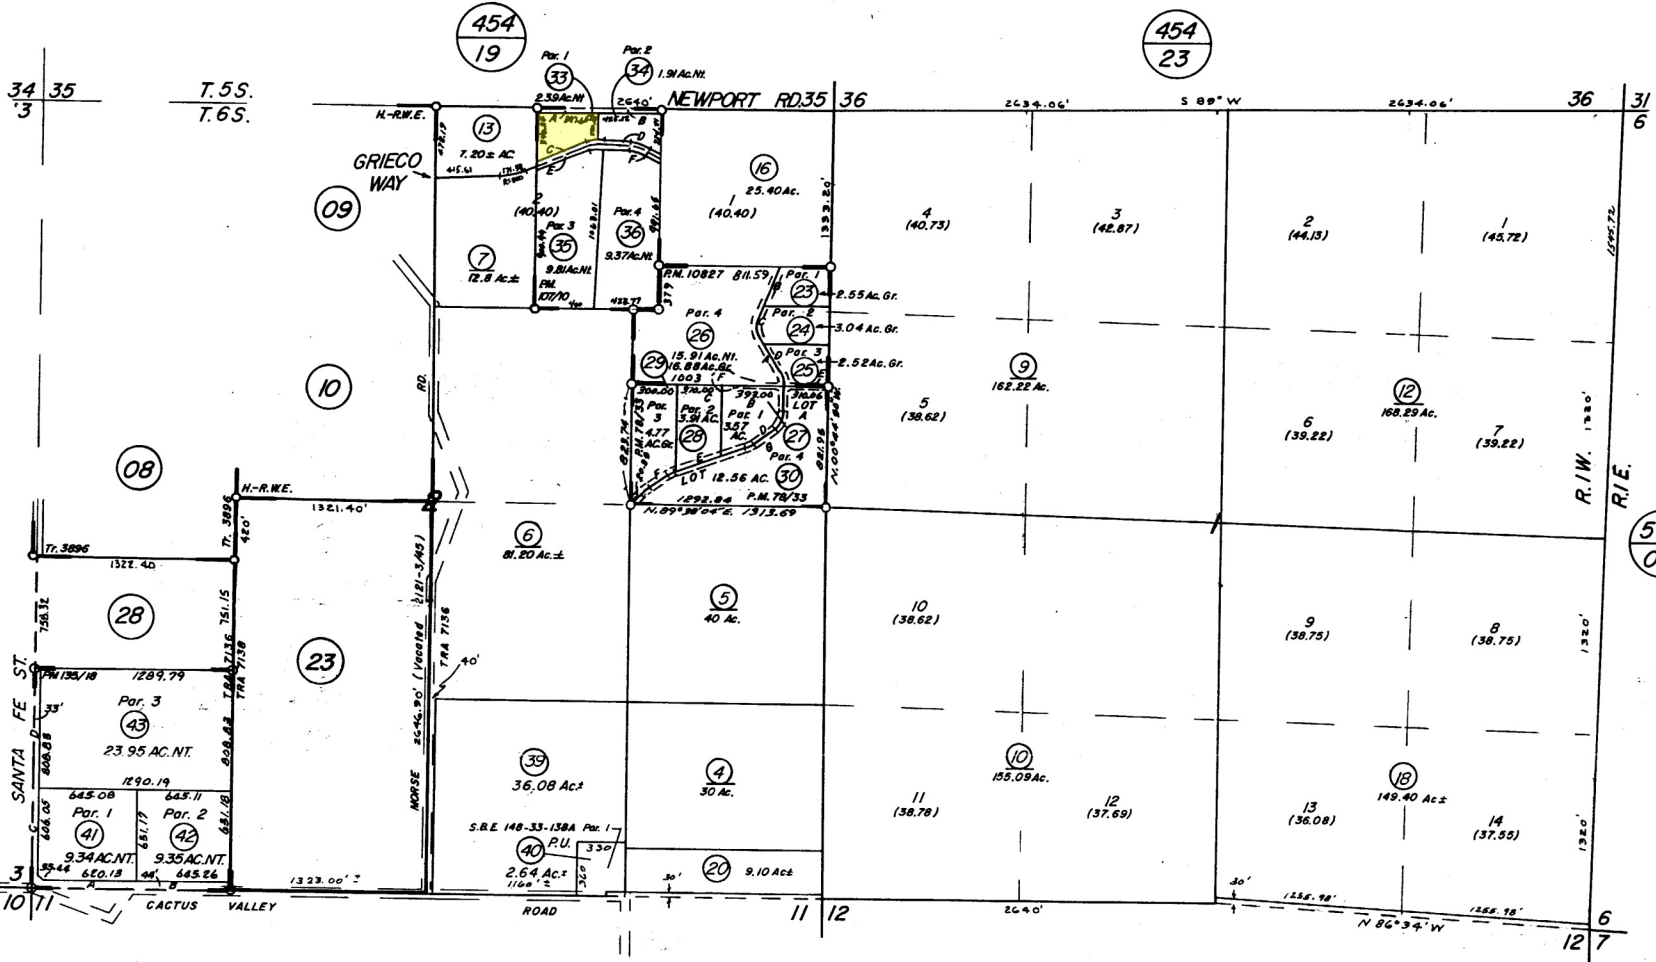

DATE	OLD No.	NEW No.
1/23	008	115/147
2/73	11	18
"	2	19
"	3	20
8/79	1	21, 22
3/80	14	23-24
5/80	15	27, 30
12/80	22	31-32
12/80	32	23 p 9
9/81	31	23 p 6
9/82	17	33-36
2/88	21	37, 38
11/88	19	39, 40
3/89	37	41-43
2/90	38	070-45
"	"	070-24

Data: G.L.O. Plat 9/16/1880  
Co. Sur. Maps 1-EE, 111-P  
M.B. 16/48  
M.B. 83/40-41  
R/S 33/8

PM. 75/5 Parcel Map No 10827  
PM. 78/33 Parcel Map 8790  
PM. 107/10 " " 16108  
PM. 155/18-19 " " 22846