


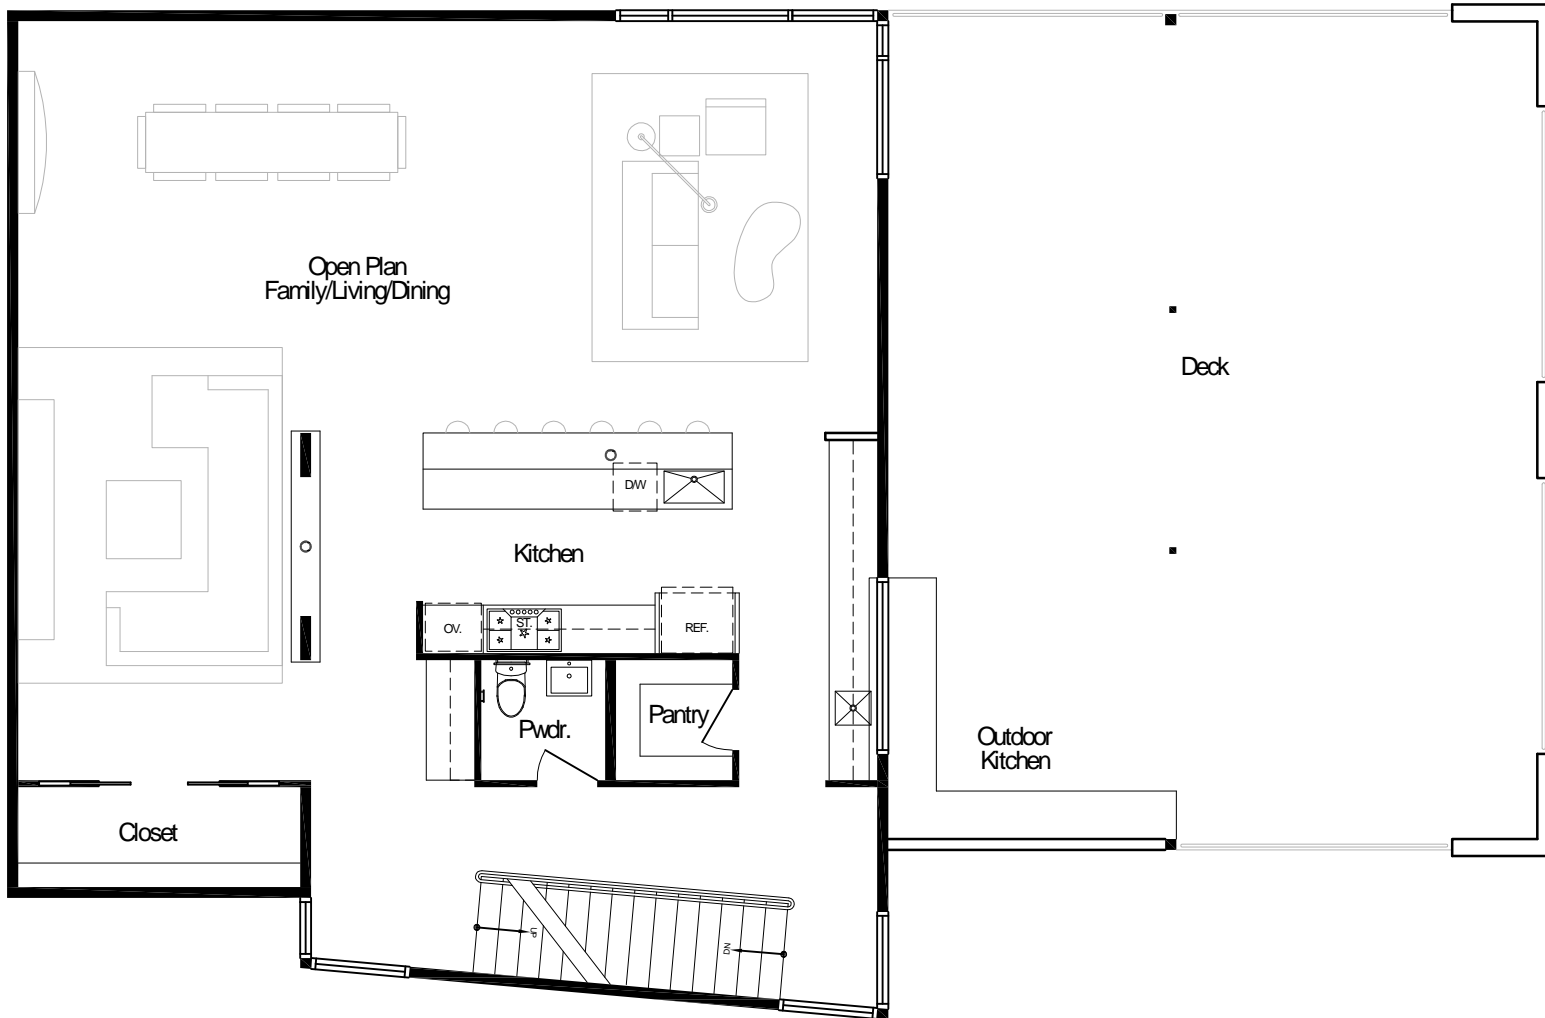


Option #3: 1st Floor






Option #3: 2nd Floor



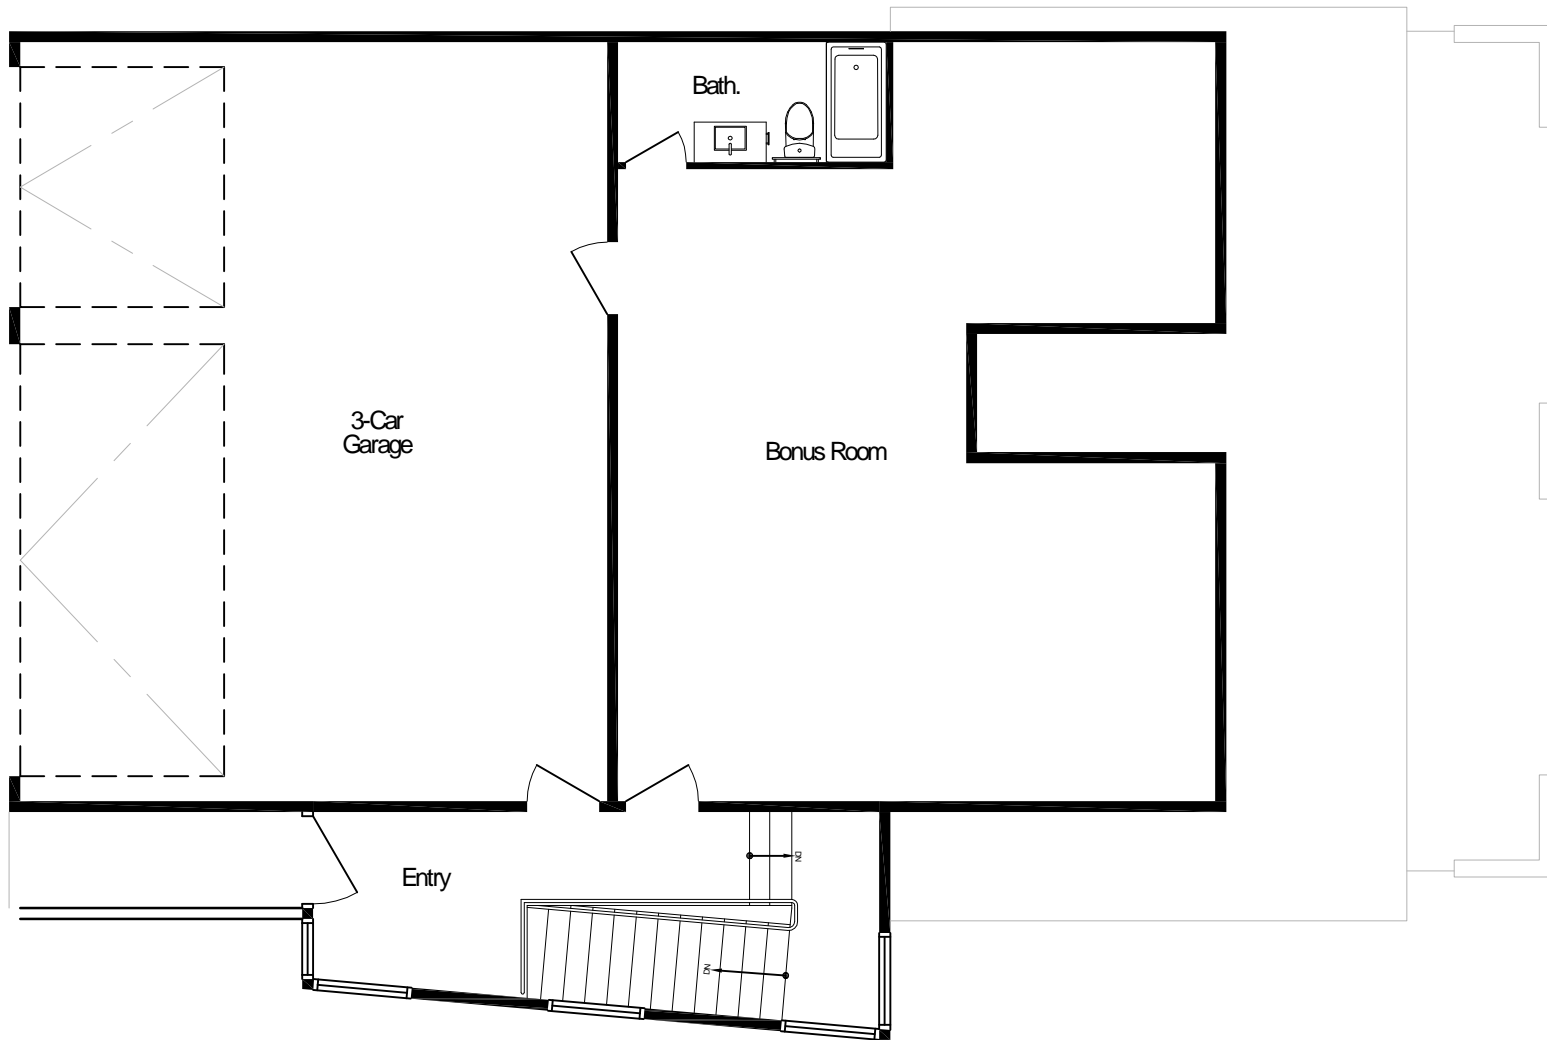


Option #3: 3rd Floor (w/ Bonus Room)



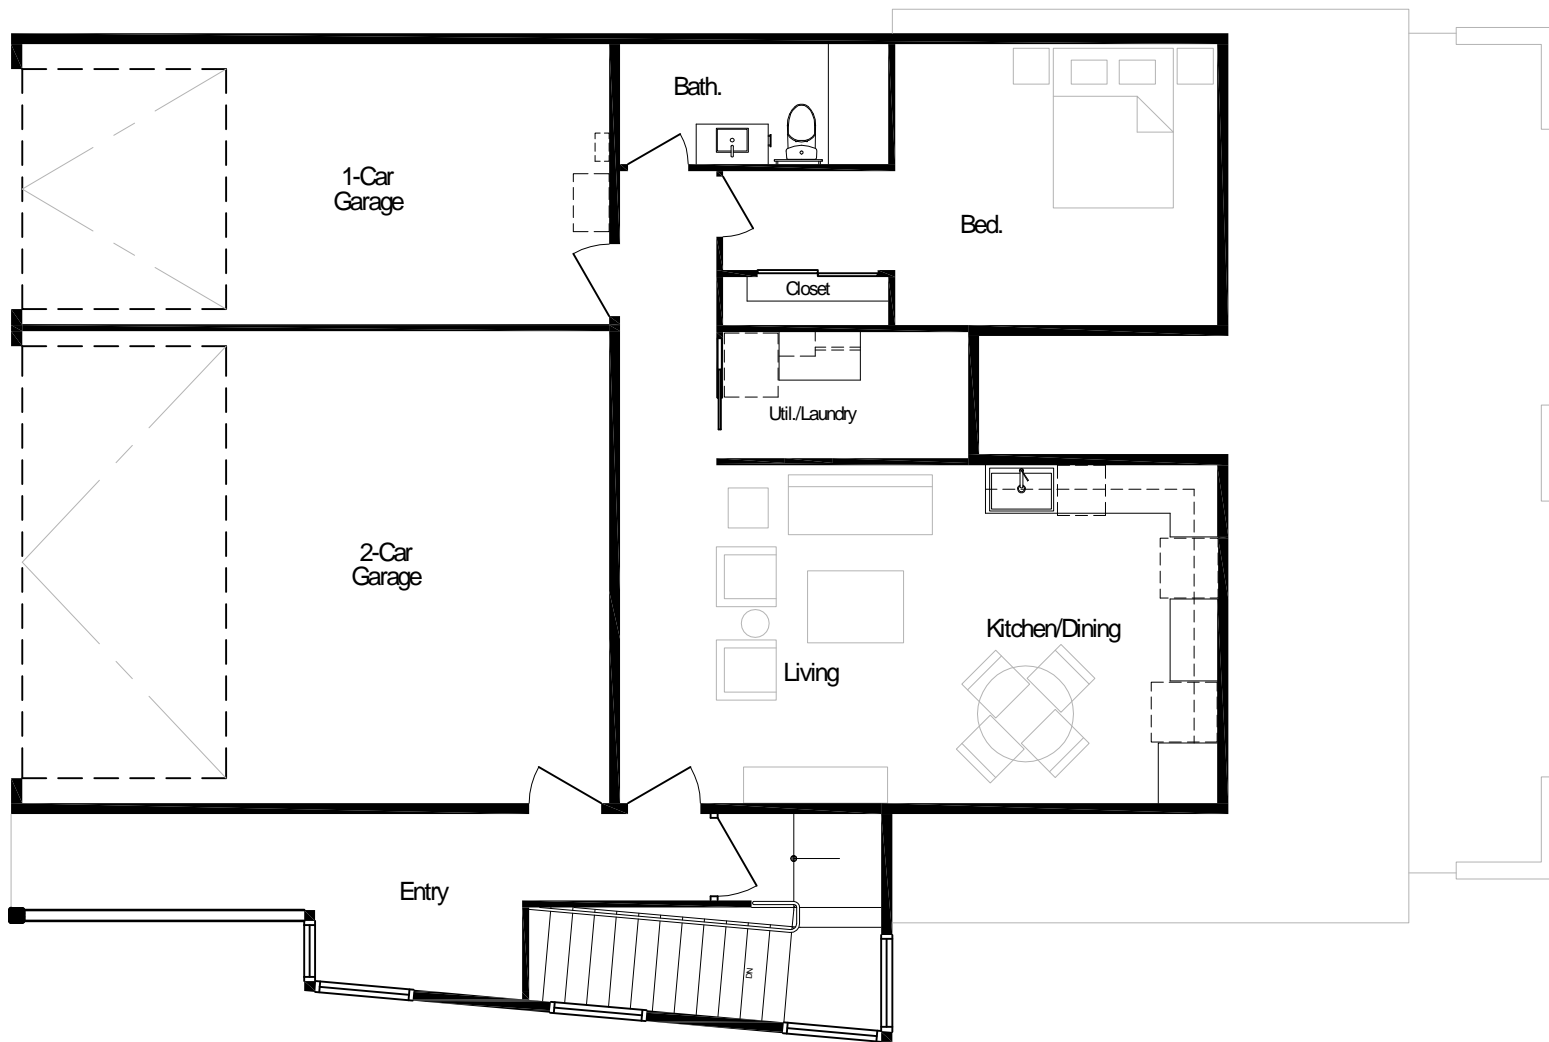


Option #3: 3rd Floor (w/ 1bd. 2nd Unit)




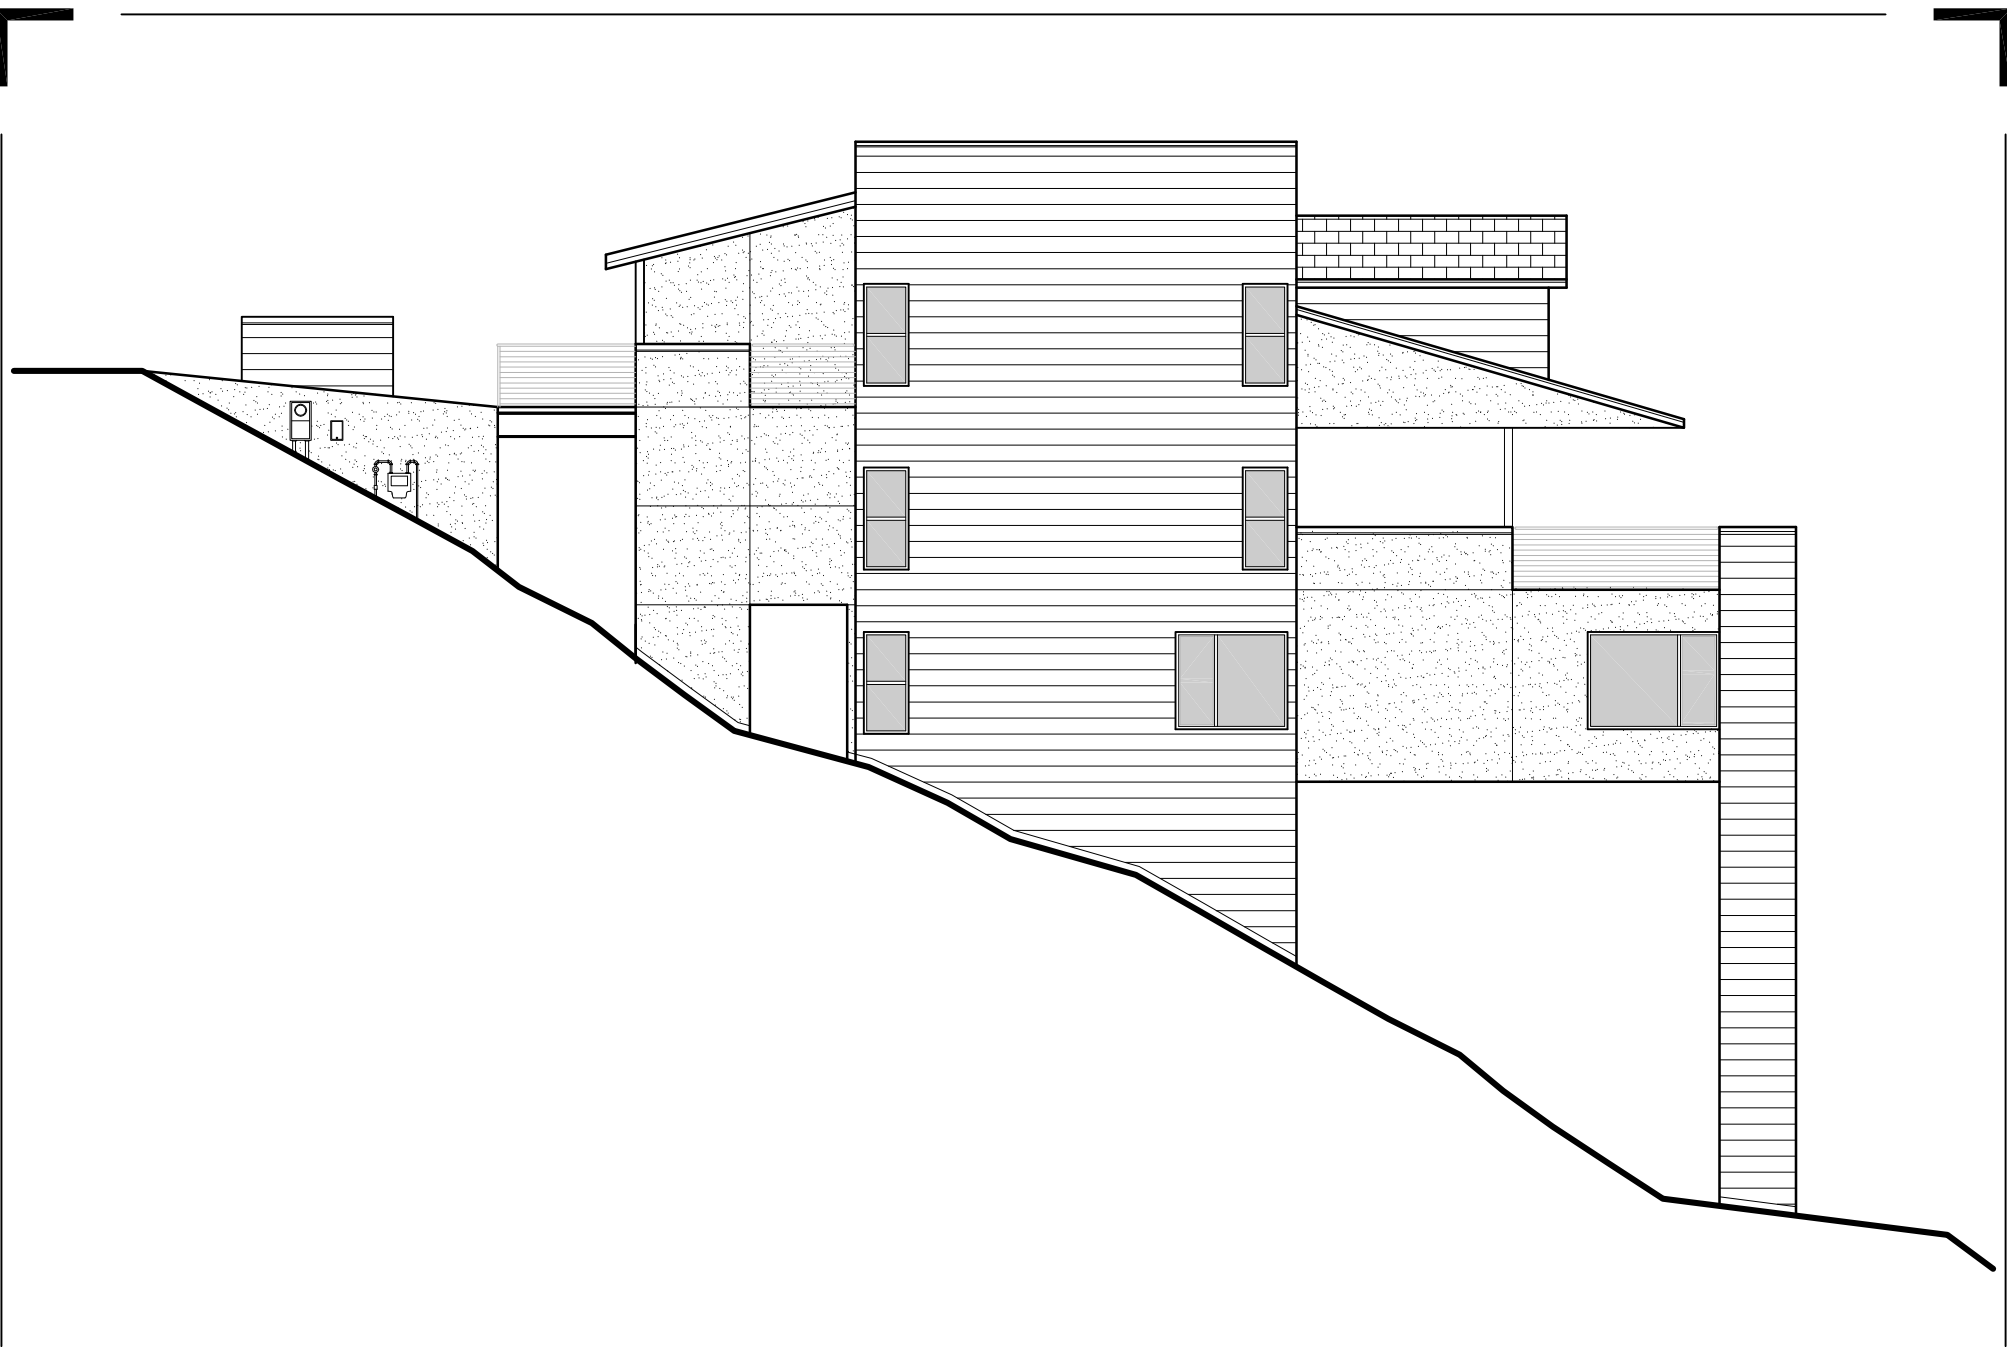


Option #3: South Elevation

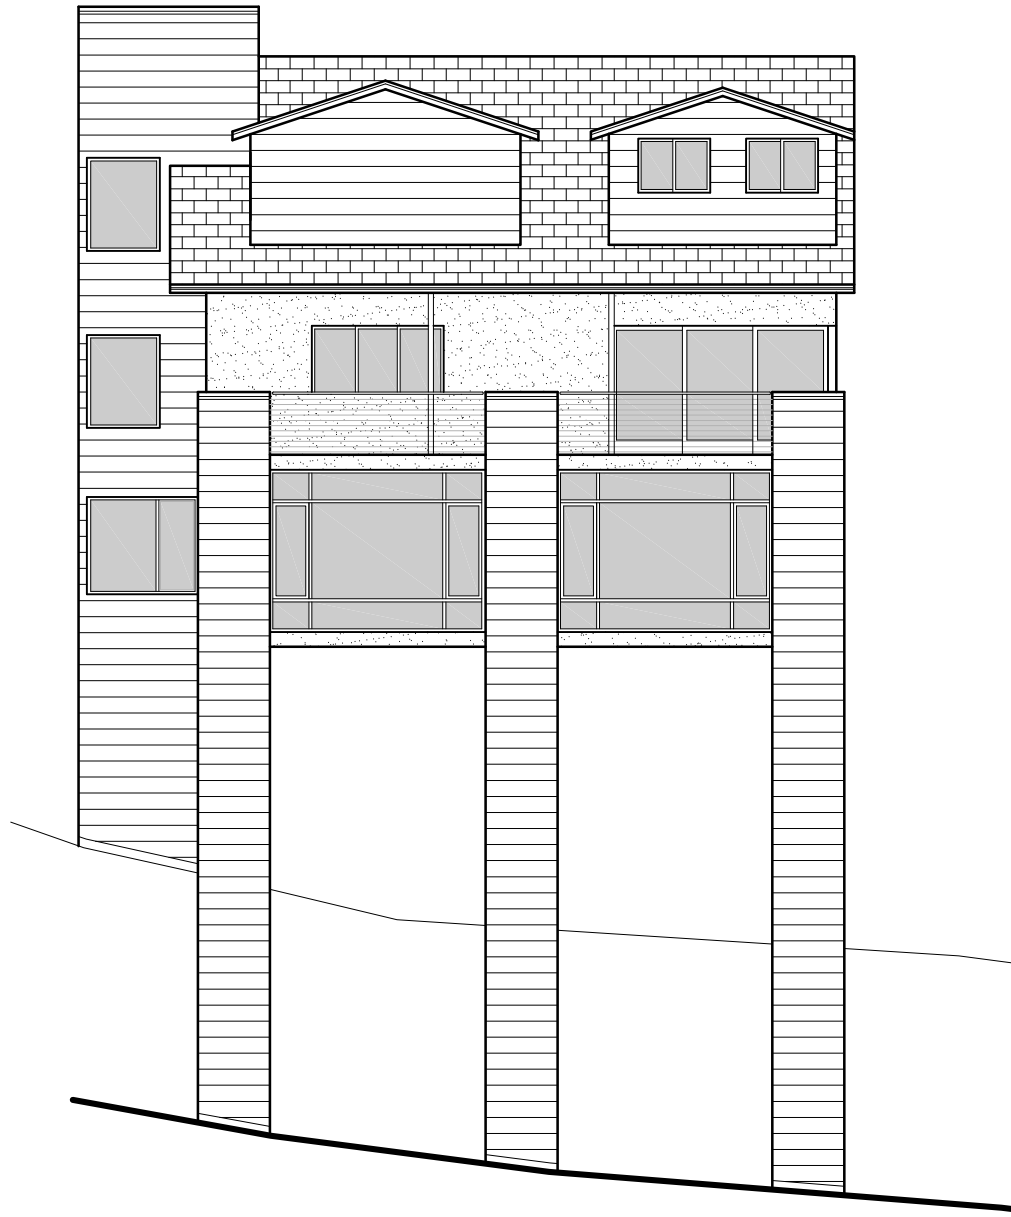

Option #3: East Elevation

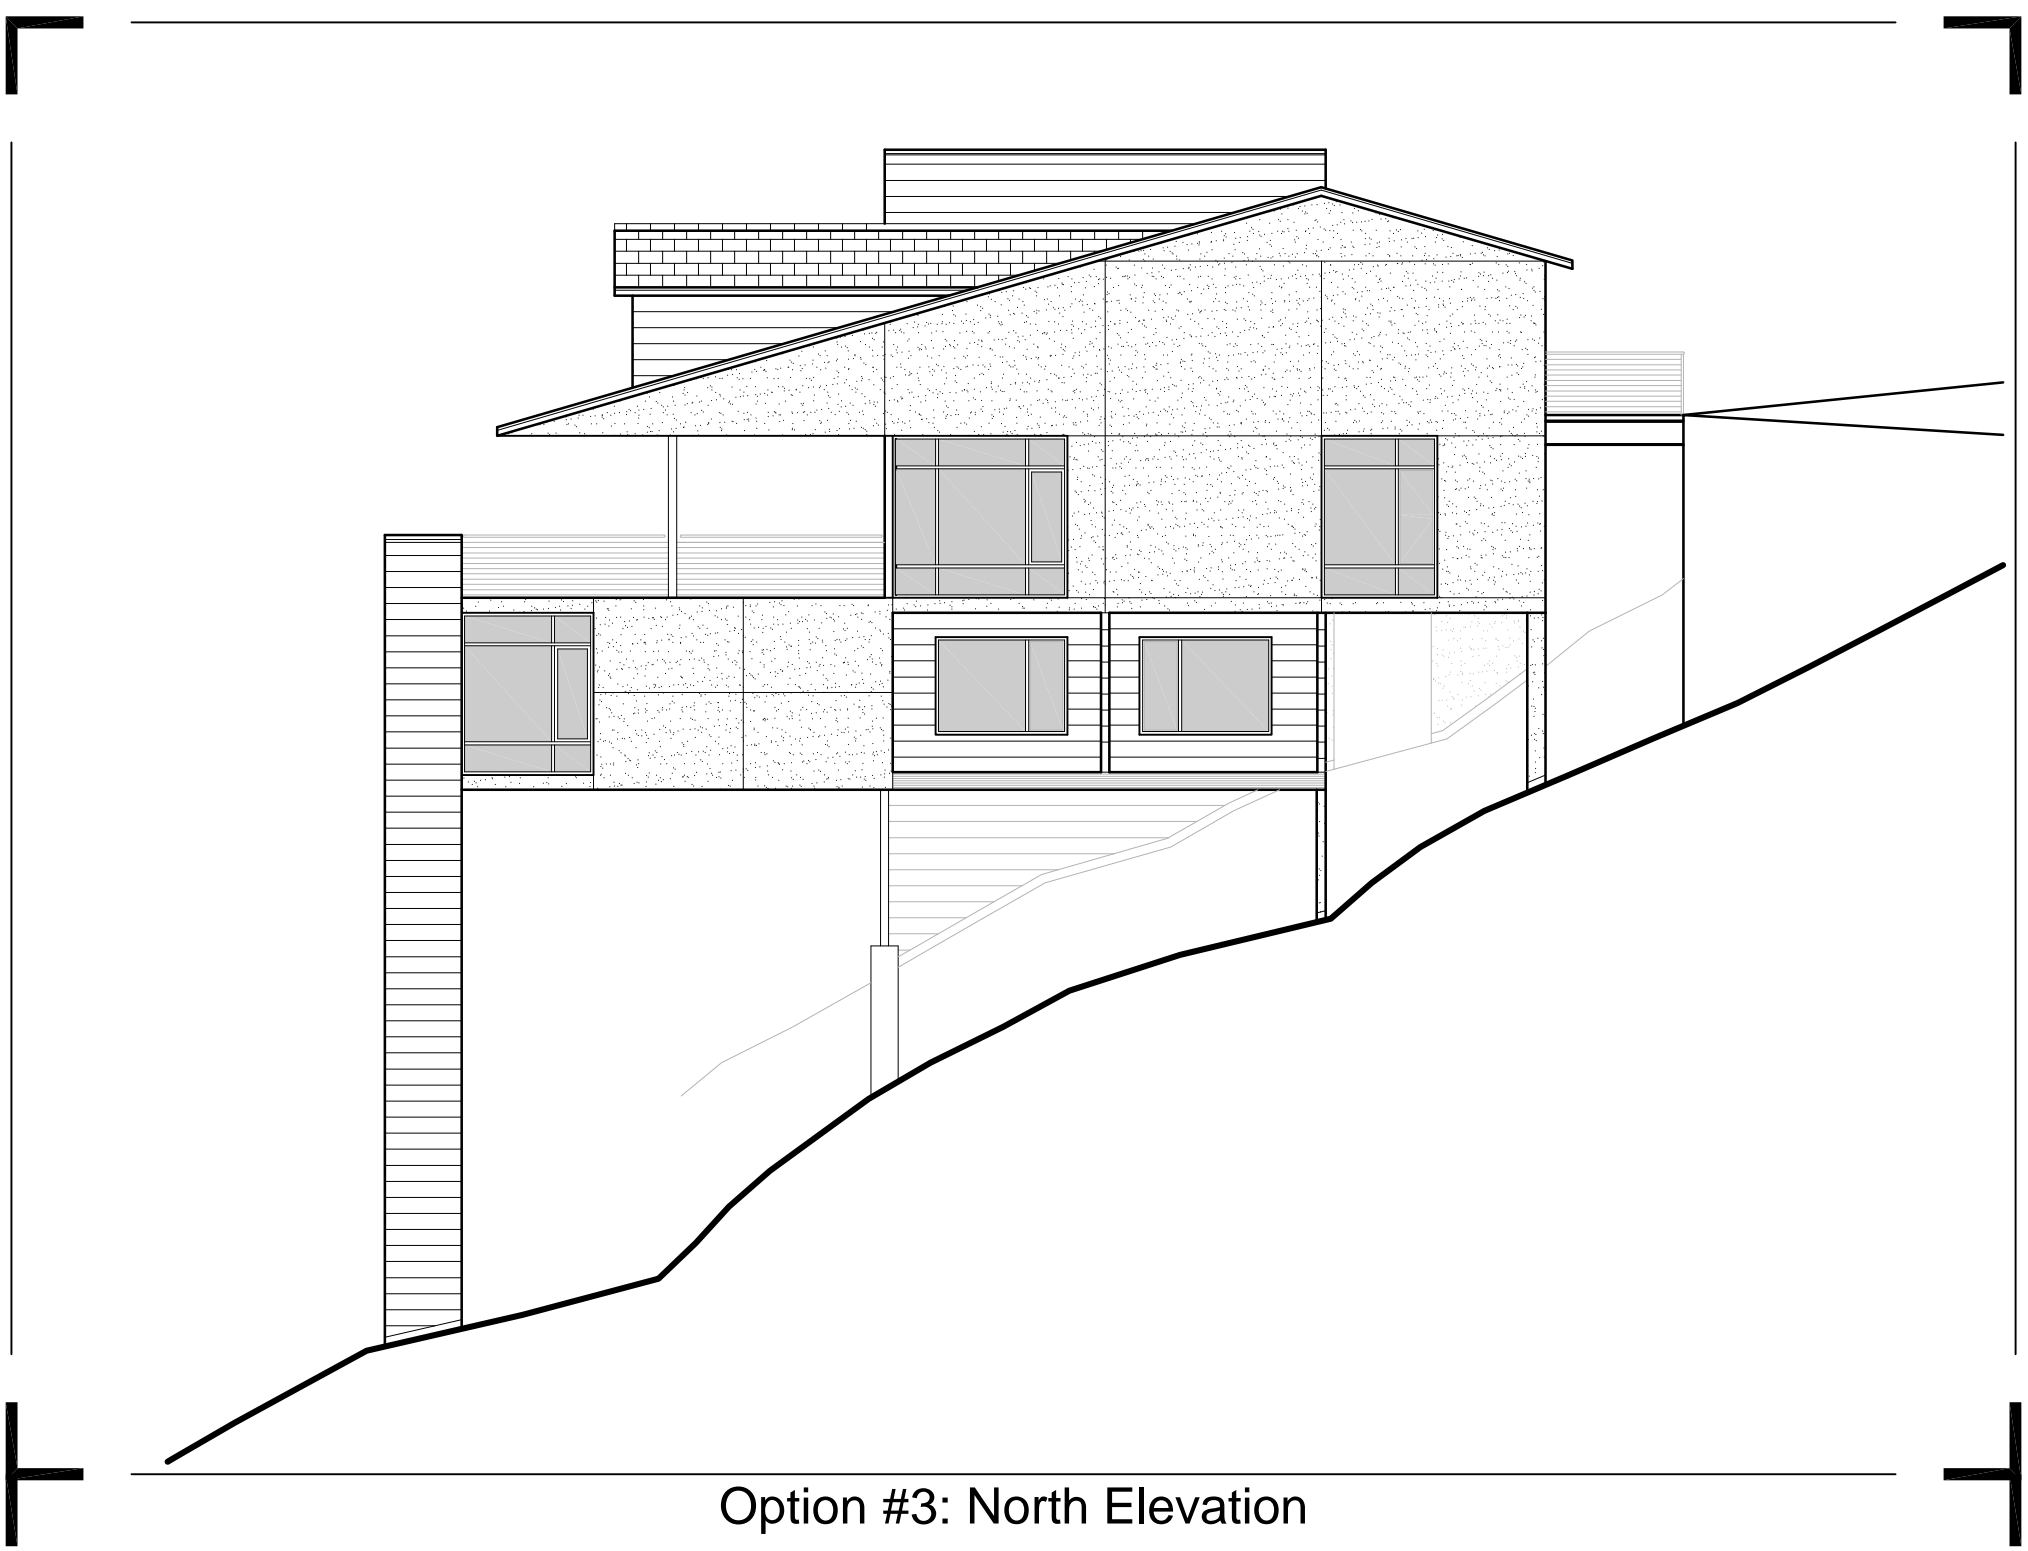

Option #3: North Elevation

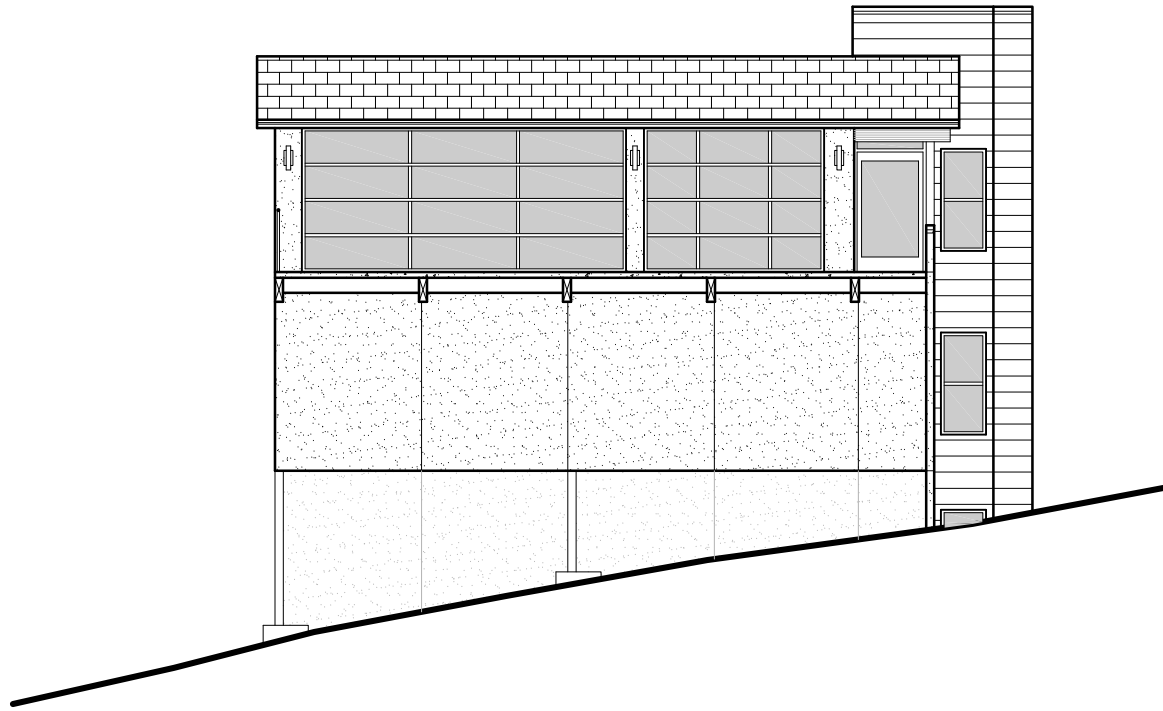

Option #3: West Elevation