


LAKEPORT  
UNSUBDIVIDED LANDS

T.R.A.  
1-000

26-120

- BK. 3 P.M. PG. 11
- BK. 14 P.M. PG. 26
- BK. 15 P.M. PG. 39
- BK. 17 P.M. PG. 5
- BK. 20 P.M. PG. 41
- BK. 30 P.M. PG. 4
- BK. 30 P.M. PG. 10
- BK. 30 P.M. PG. 11
- BK. 32 P.M. PG. 9
- BK. 33 P.M. PGS. 8,9
- BK. 35 P.M. PG. 18
- BK. 36 PM. PGS 27,28
- BK. 37 PM. PGS 29,30

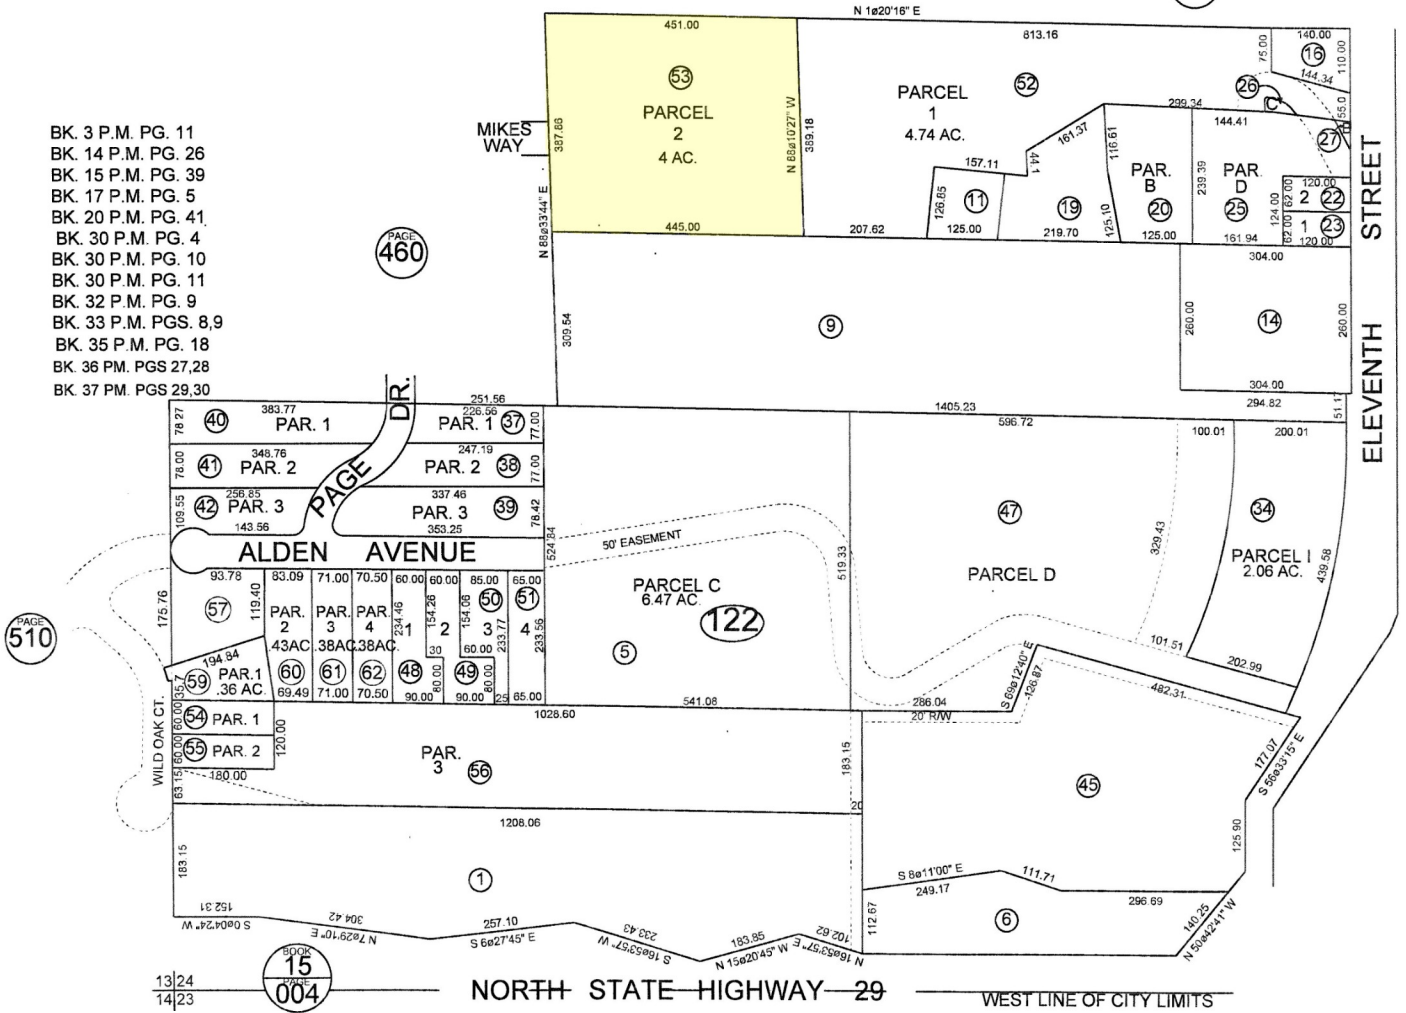

PAGE  
300

THIS MAP WAS PREPARED FOR  
ASSESSMENT PURPOSES ONLY.  
NO LIABILITY IS ASSUMED FOR  
THE ACCURACY OF THE DATA  
DELINEATED HEREON.



PAGE  
130

PAGE  
300

BOOK  
15  
PAGE  
004

NORTH STATE HIGHWAY 29

WEST LINE OF CITY LIMITS