


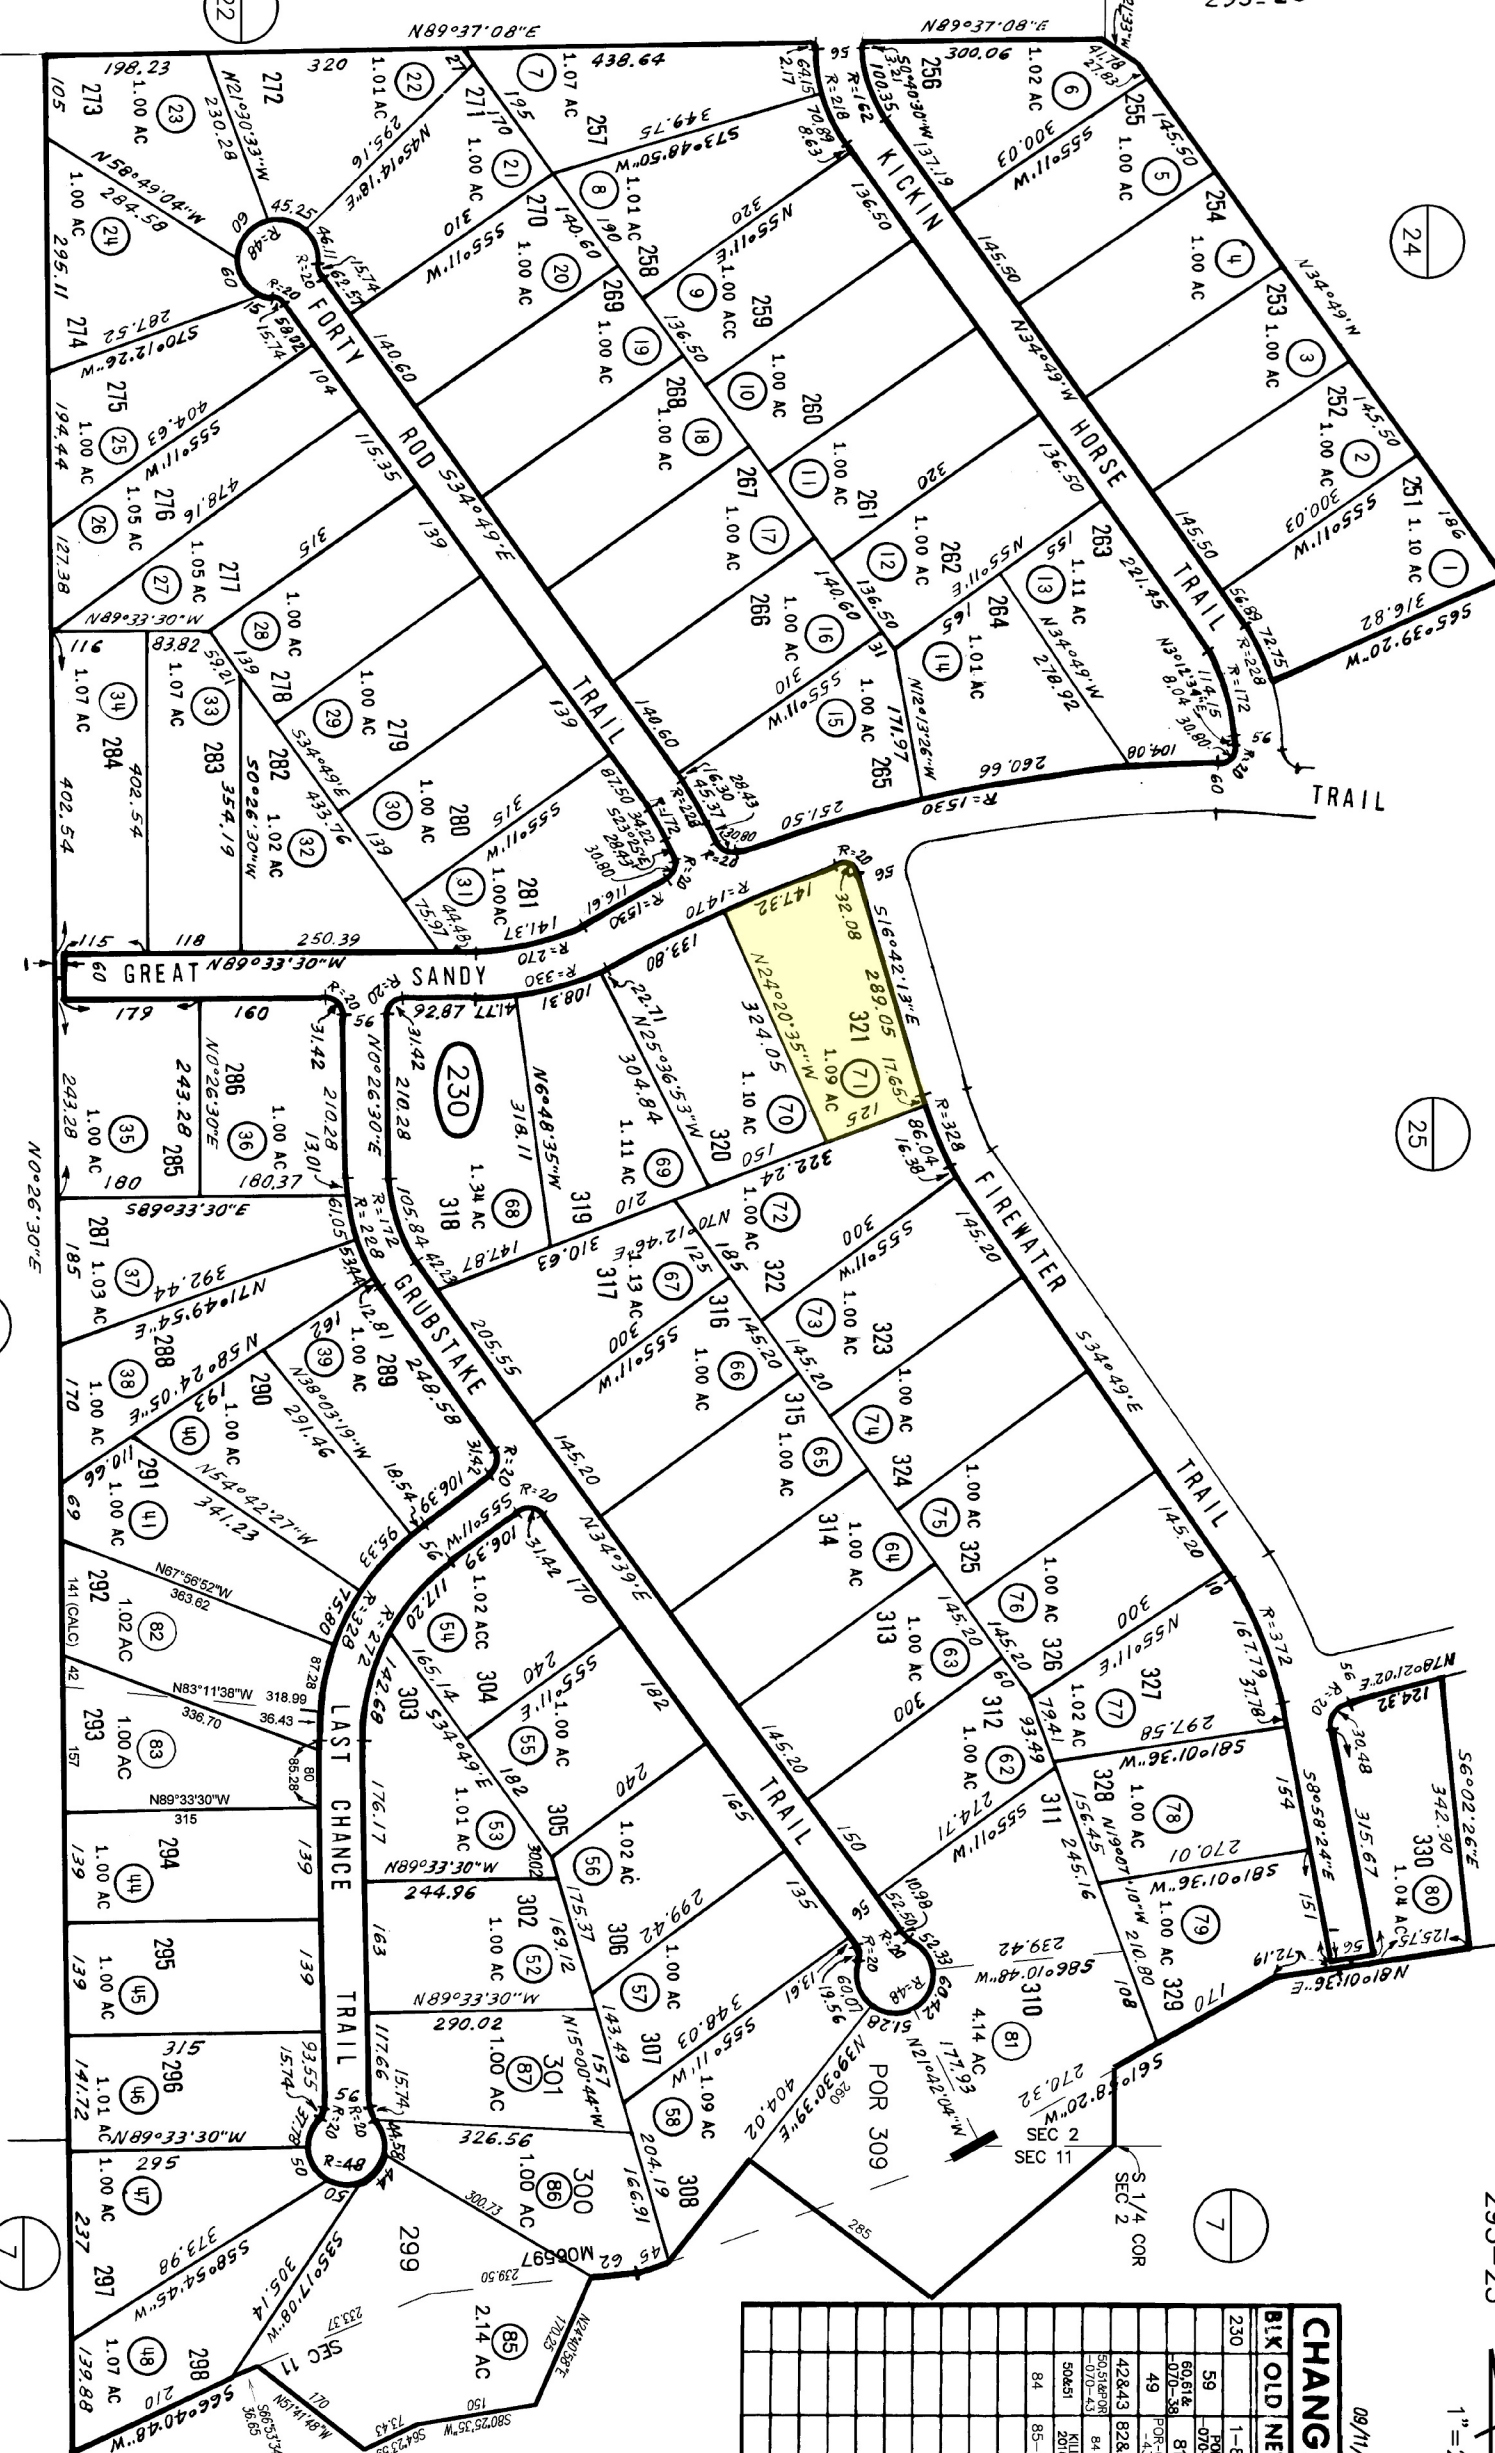

09/11/17 RAG

CHANGES

BLK	OLD	NEW	YR	CUT
230	1-80	72	282	
59	POR-36	04	2010	
60,61&	81	05	2125	
49	POR-37	06	1247	
42&43	82&83	07	1364	
50,51&52	84	16	1440	
50&51	KILL	17	1039	
84	85-87	18	1071	NO



THIS MAP WAS PREPARED FOR ASSESSMENT PURPOSES ONLY. NO LIABILITY IS ASSUMED FOR THE ACCURACY OF THE DATA SHOWN. ASSESSOR'S PARCELS MAY NOT COMPLY WITH LOCAL SUBDIVISION OR BUILDING ORDINANCES.

SAN DIEGO COUNTY
ASSESSOR'S MAP
BOOK 295 PAGE 23

MAP 6597 - SHELTER VALLEY RANCHOS UNIT NO 3
SEC 2 - T13S - R5E - POR
SEC 11 - T13S - R5E - POR

SHT 2

8-1-73