
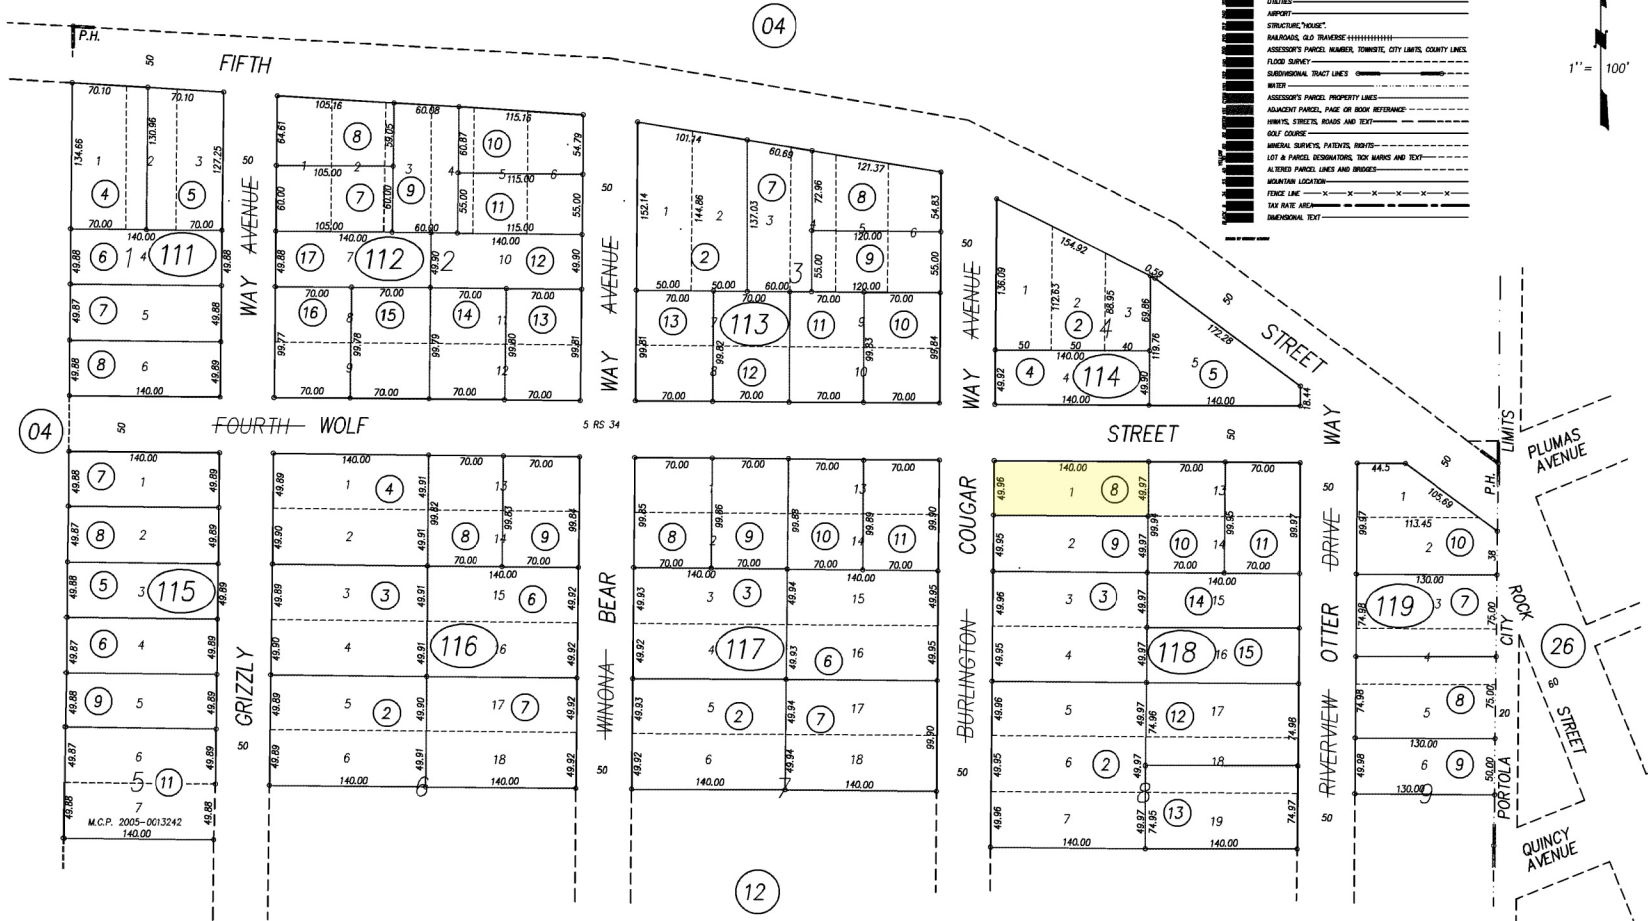


ASSESSOR MAP LEGEND

COLOR	LAYER
Black	SECTIONS AND BLOODS
Black	UTILITIES
Black	ADVERTISE
Black	STRUCTURE/HOUSE
Black	RAILROADS, OLD BRANCHES ++++++
Black	ASSESSOR'S PARCEL NUMBER, TOWNSHIP, CITY LIMITS, COUNTY LINES
Black	FLOOD SURVEY
Black	SUBDIVISIONAL TRACT LINES
Blue	WATER
Black	ASSESSOR'S PARCEL PROPERTY LINES
Black	ADJACENT PARCEL, PART OR BODY REFERENCE
Black	HIGHWAYS, STREETS, ROADS AND TEXT
Black	GOLF COURSE
Black	MINING SURVEYS, PATENTS, RIGHTS
Black	LOT & PARCEL DESIGNATIONS, BOX NAMES AND TEXT
Black	ALTERED PARCEL LINES AND BRIDGES
Black	TRAIL LOCATIONS
Black	TAX RATE AREA
Black	DIMENSIONAL TEXT

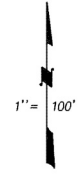

Assessor's Parcel Numbers Shown in Circles.  
Assessor's Block Numbers Shown in Ellipses.

Book 125, Page 11

Plumas County Assessor's Map

2005

©2001 CHARLES W. LEONHARDT