

THIS MAP WAS PREPARED FOR ASSESSMENT PURPOSES ONLY. NO LIABILITY IS ASSUMED FOR THE ACCURACY OF THE DATA SHOWN. ASSESSOR'S PARCEL MAY NOT COMPLY WITH LOCAL LOT-SPLIT OR BUILDING SITE ORDINANCES.

APR 11 2013


POR. SW SEC. 21, T. 6S., R. 3W.

TRA 026-018

384-04  
359-05


21

1/4 COR

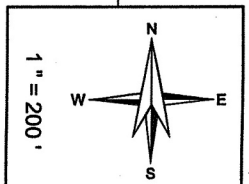

**Legend**

- Lot Lines
- Right-Of-Way
- Old Lot Lines
- Reference R.O.W
- Other Easements
- Lease Area
- Subdivision Tie Mark

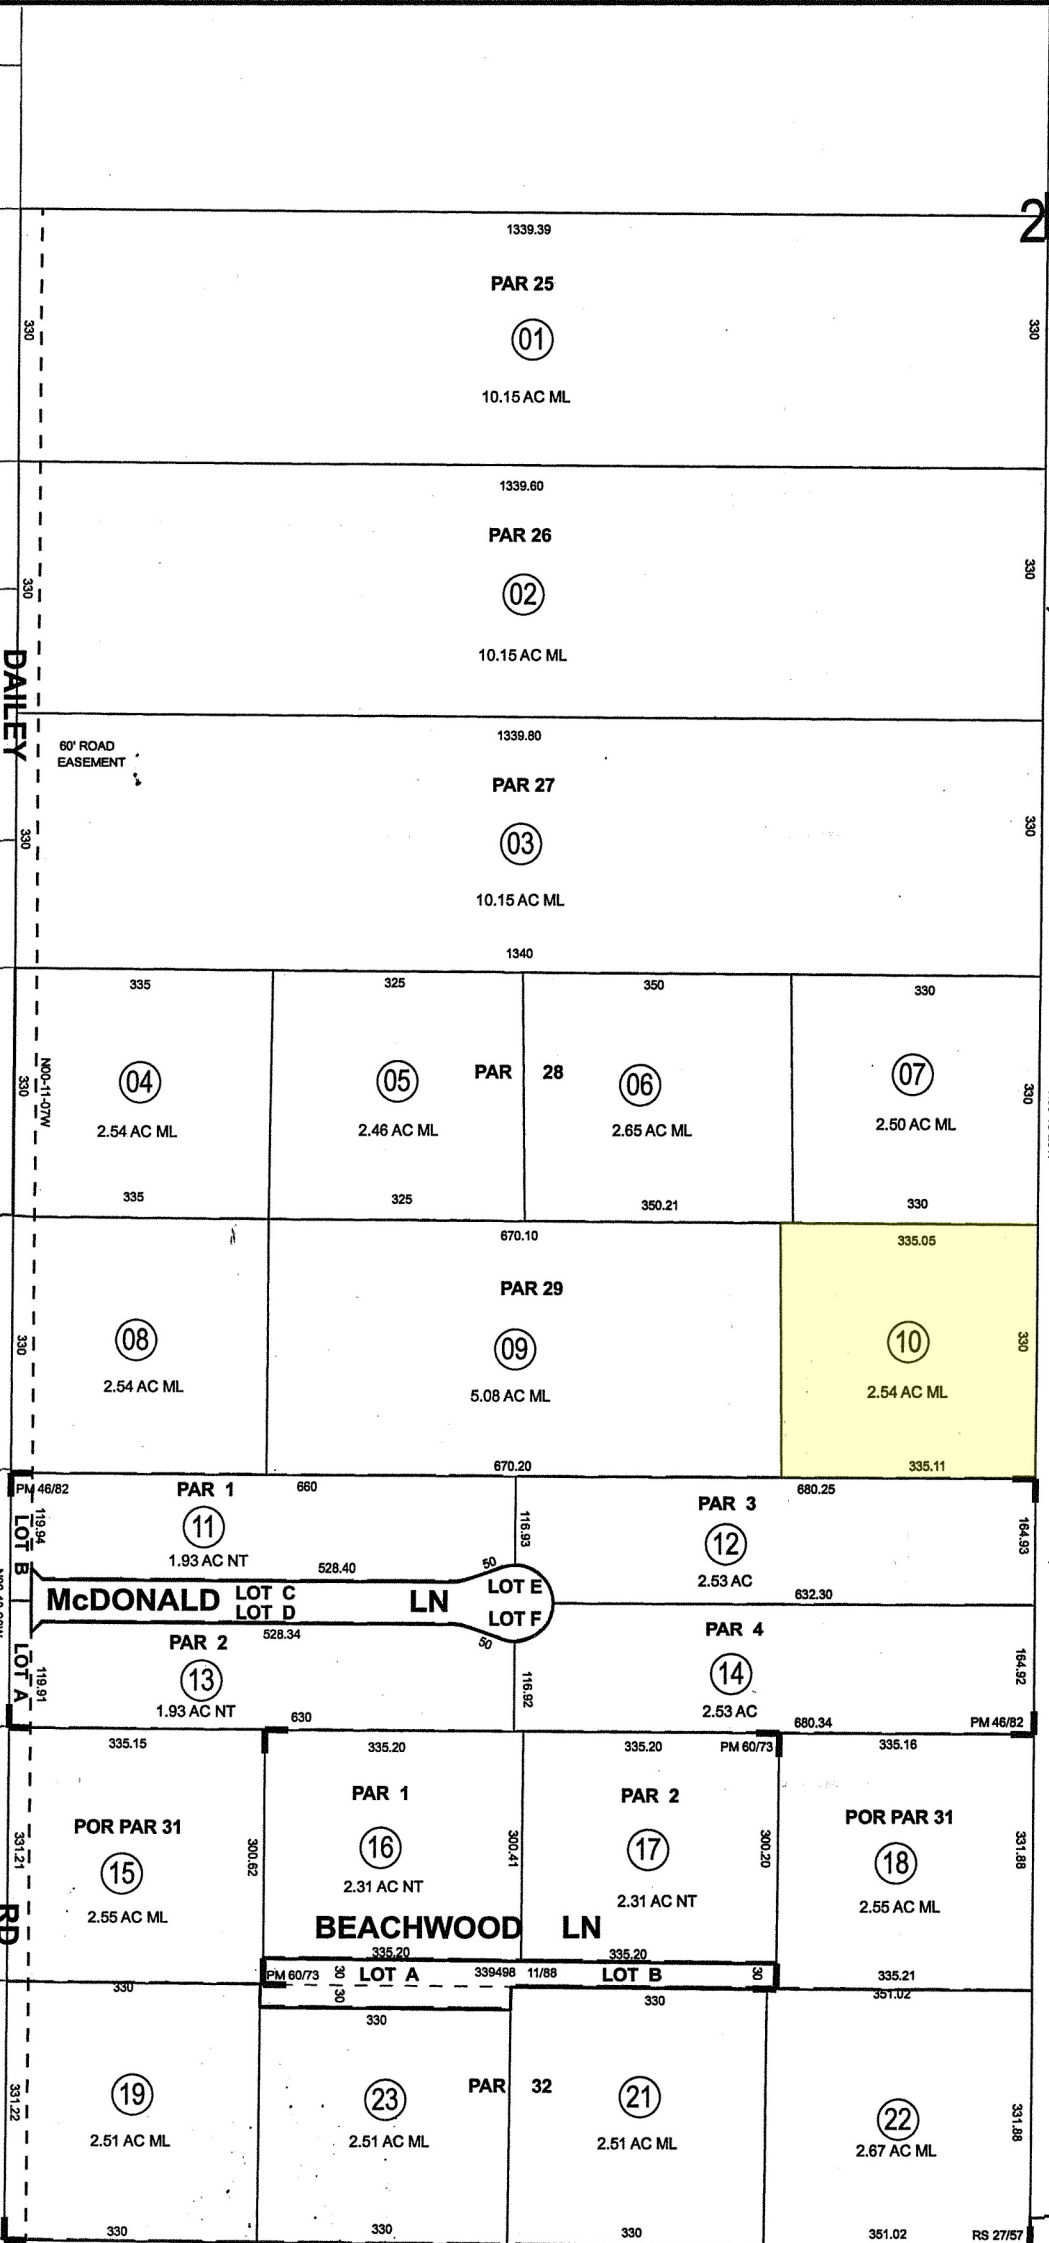

DAILEY

RD

60' ROAD EASEMENT

LOT A

LOT B

LOT C

LOT D

LOT E

LOT F

LOT A

LOT B

LOT A

LOT B

LOT A

LOT B



ASSESSOR'S MAP BK384 PG.04  
Riverside County, Calif.

Pg 01	Pg 02	Pg 03	Pg 04	Pg 05	Pg 06	Pg 07	Pg 08	Pg 09	Pg 10	Pg 11	Pg 12	Pg 13	Pg 14	Pg 15	Pg 16	Pg 17	Pg 18	Pg 19	Pg 20

**Map Reference \***

PM 46/82	PARCEL MAP NO. 9585
PM 60/73	PARCEL MAP NO. 12140
RS 27/57	

Mar 2013

Date	Old Number	New Number
3/26/2013	20	23-ST