


Bk.55

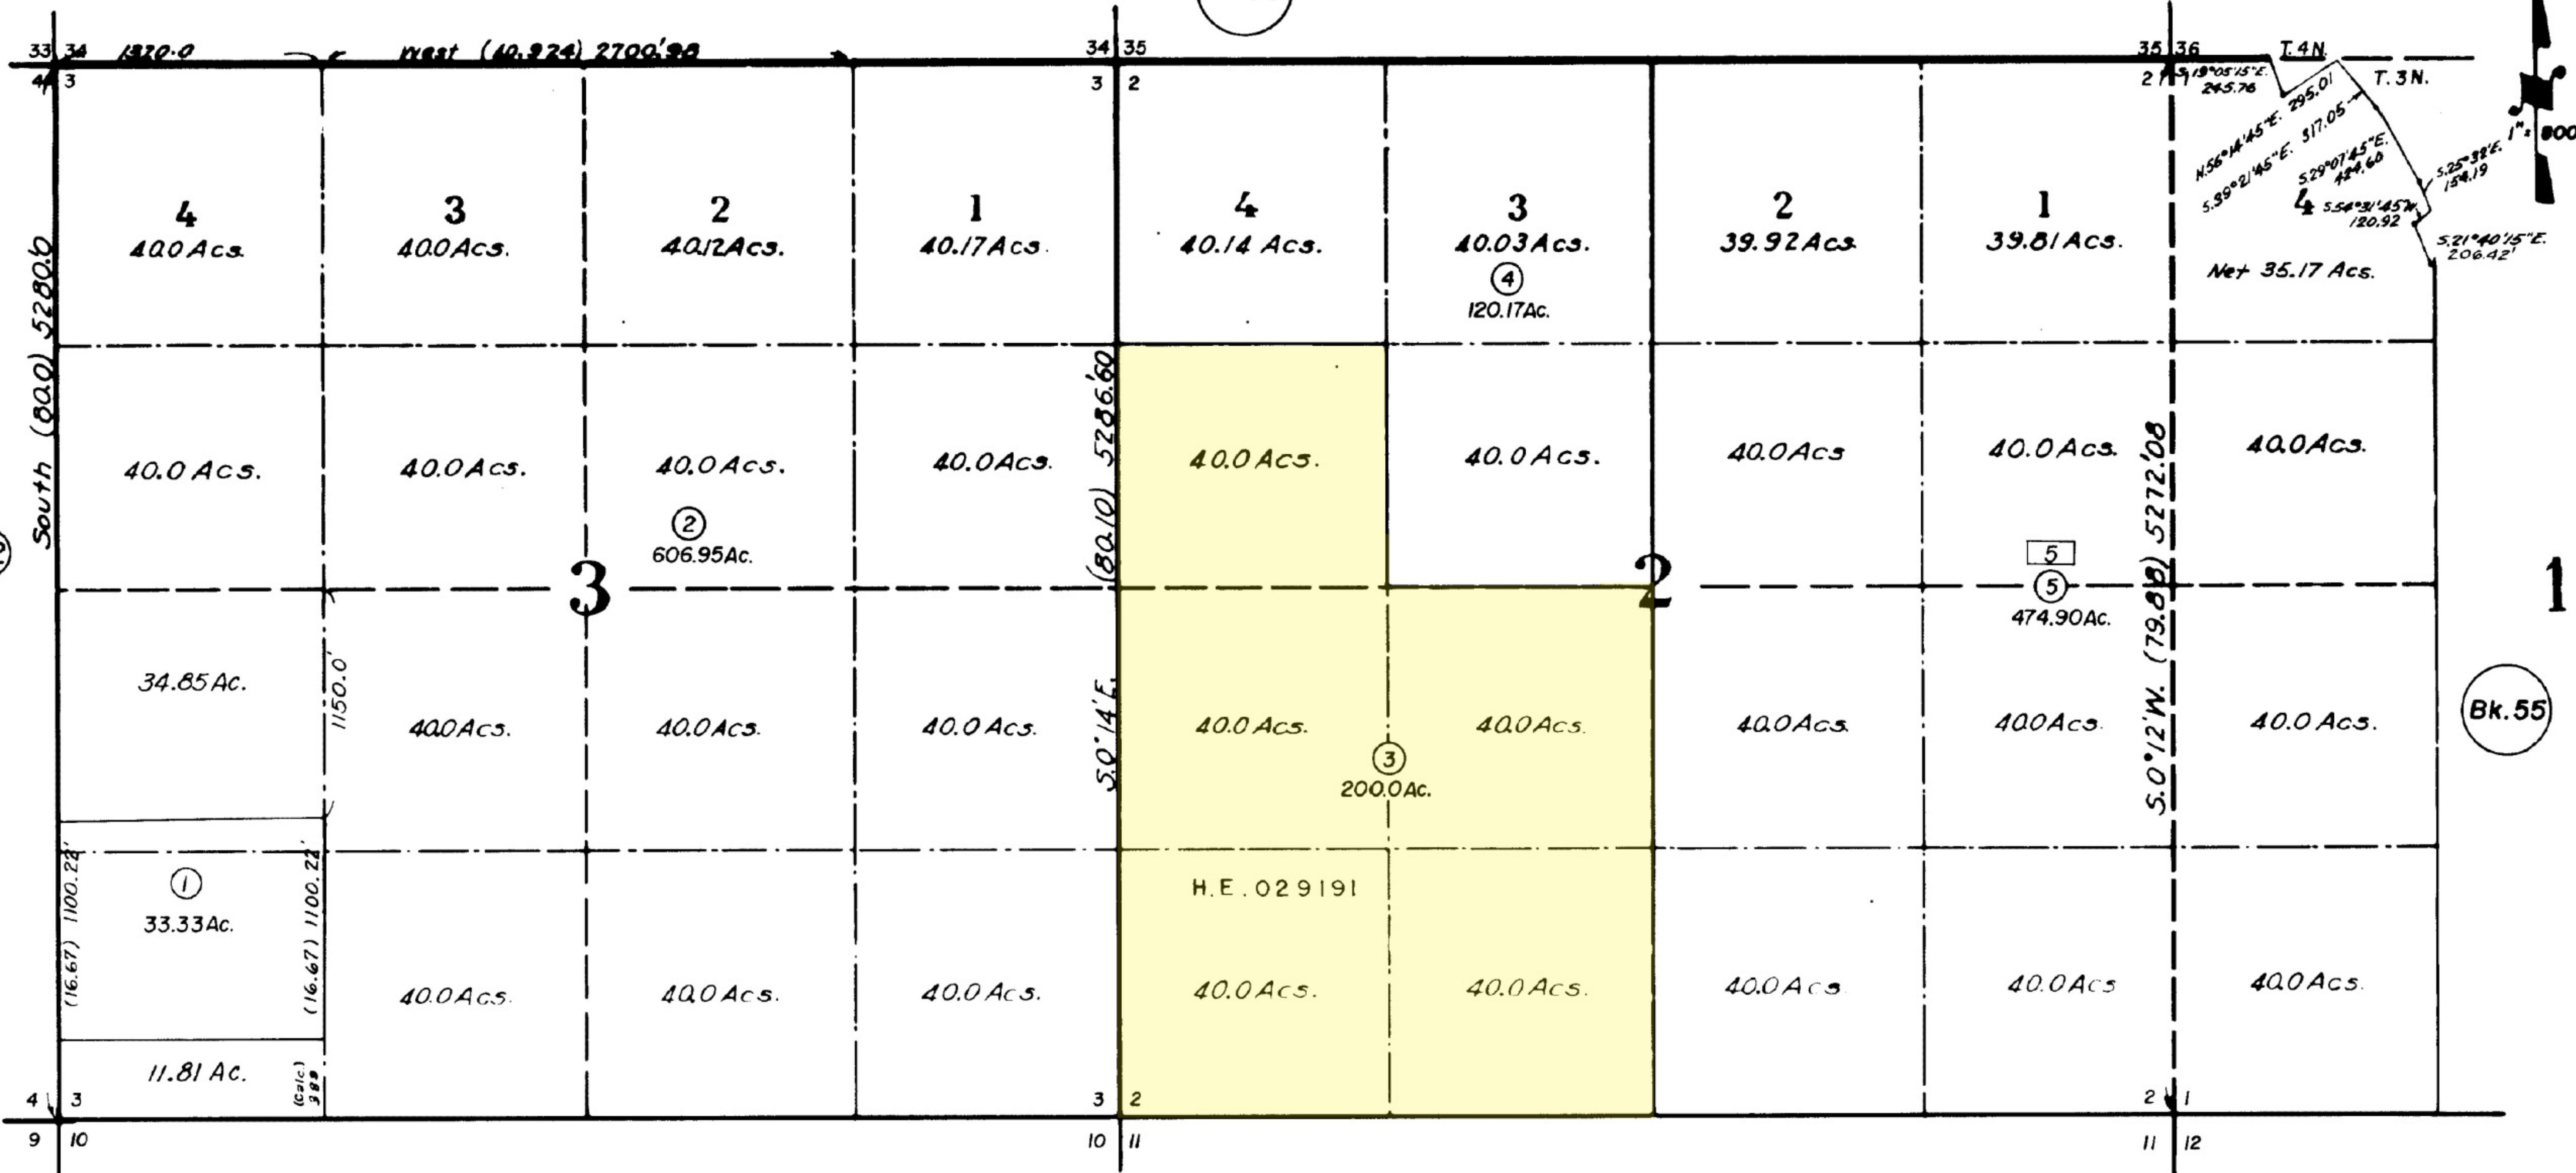

07

Ventura County Assessor's Map.

Assessor's Block Numbers Shown in Ellipses.  
Assessor's Parcel Numbers Shown in Circles.  
Assessor's Mineral Numbers Shown in Squares.

NOTE: ASSESSOR PARCELS SHOWN ON THIS PAGE  
DO NOT NECESSARILY CONSTITUTE LEGAL LOTS.  
CHECK WITH COUNTY SURVEYOR'S OFFICE OR  
PLANNING DIVISION TO VERIFY.

DRAWN	REVISED
REDRAWN	CREATED
INKED	EFFECTIVE
	ROLL
Compiled By Ventura County Assessor's Office	


03

T.3N. R.19W. S.B.B.&M.

03

Tax Rate Area  
62003-67076  
62001

500-07

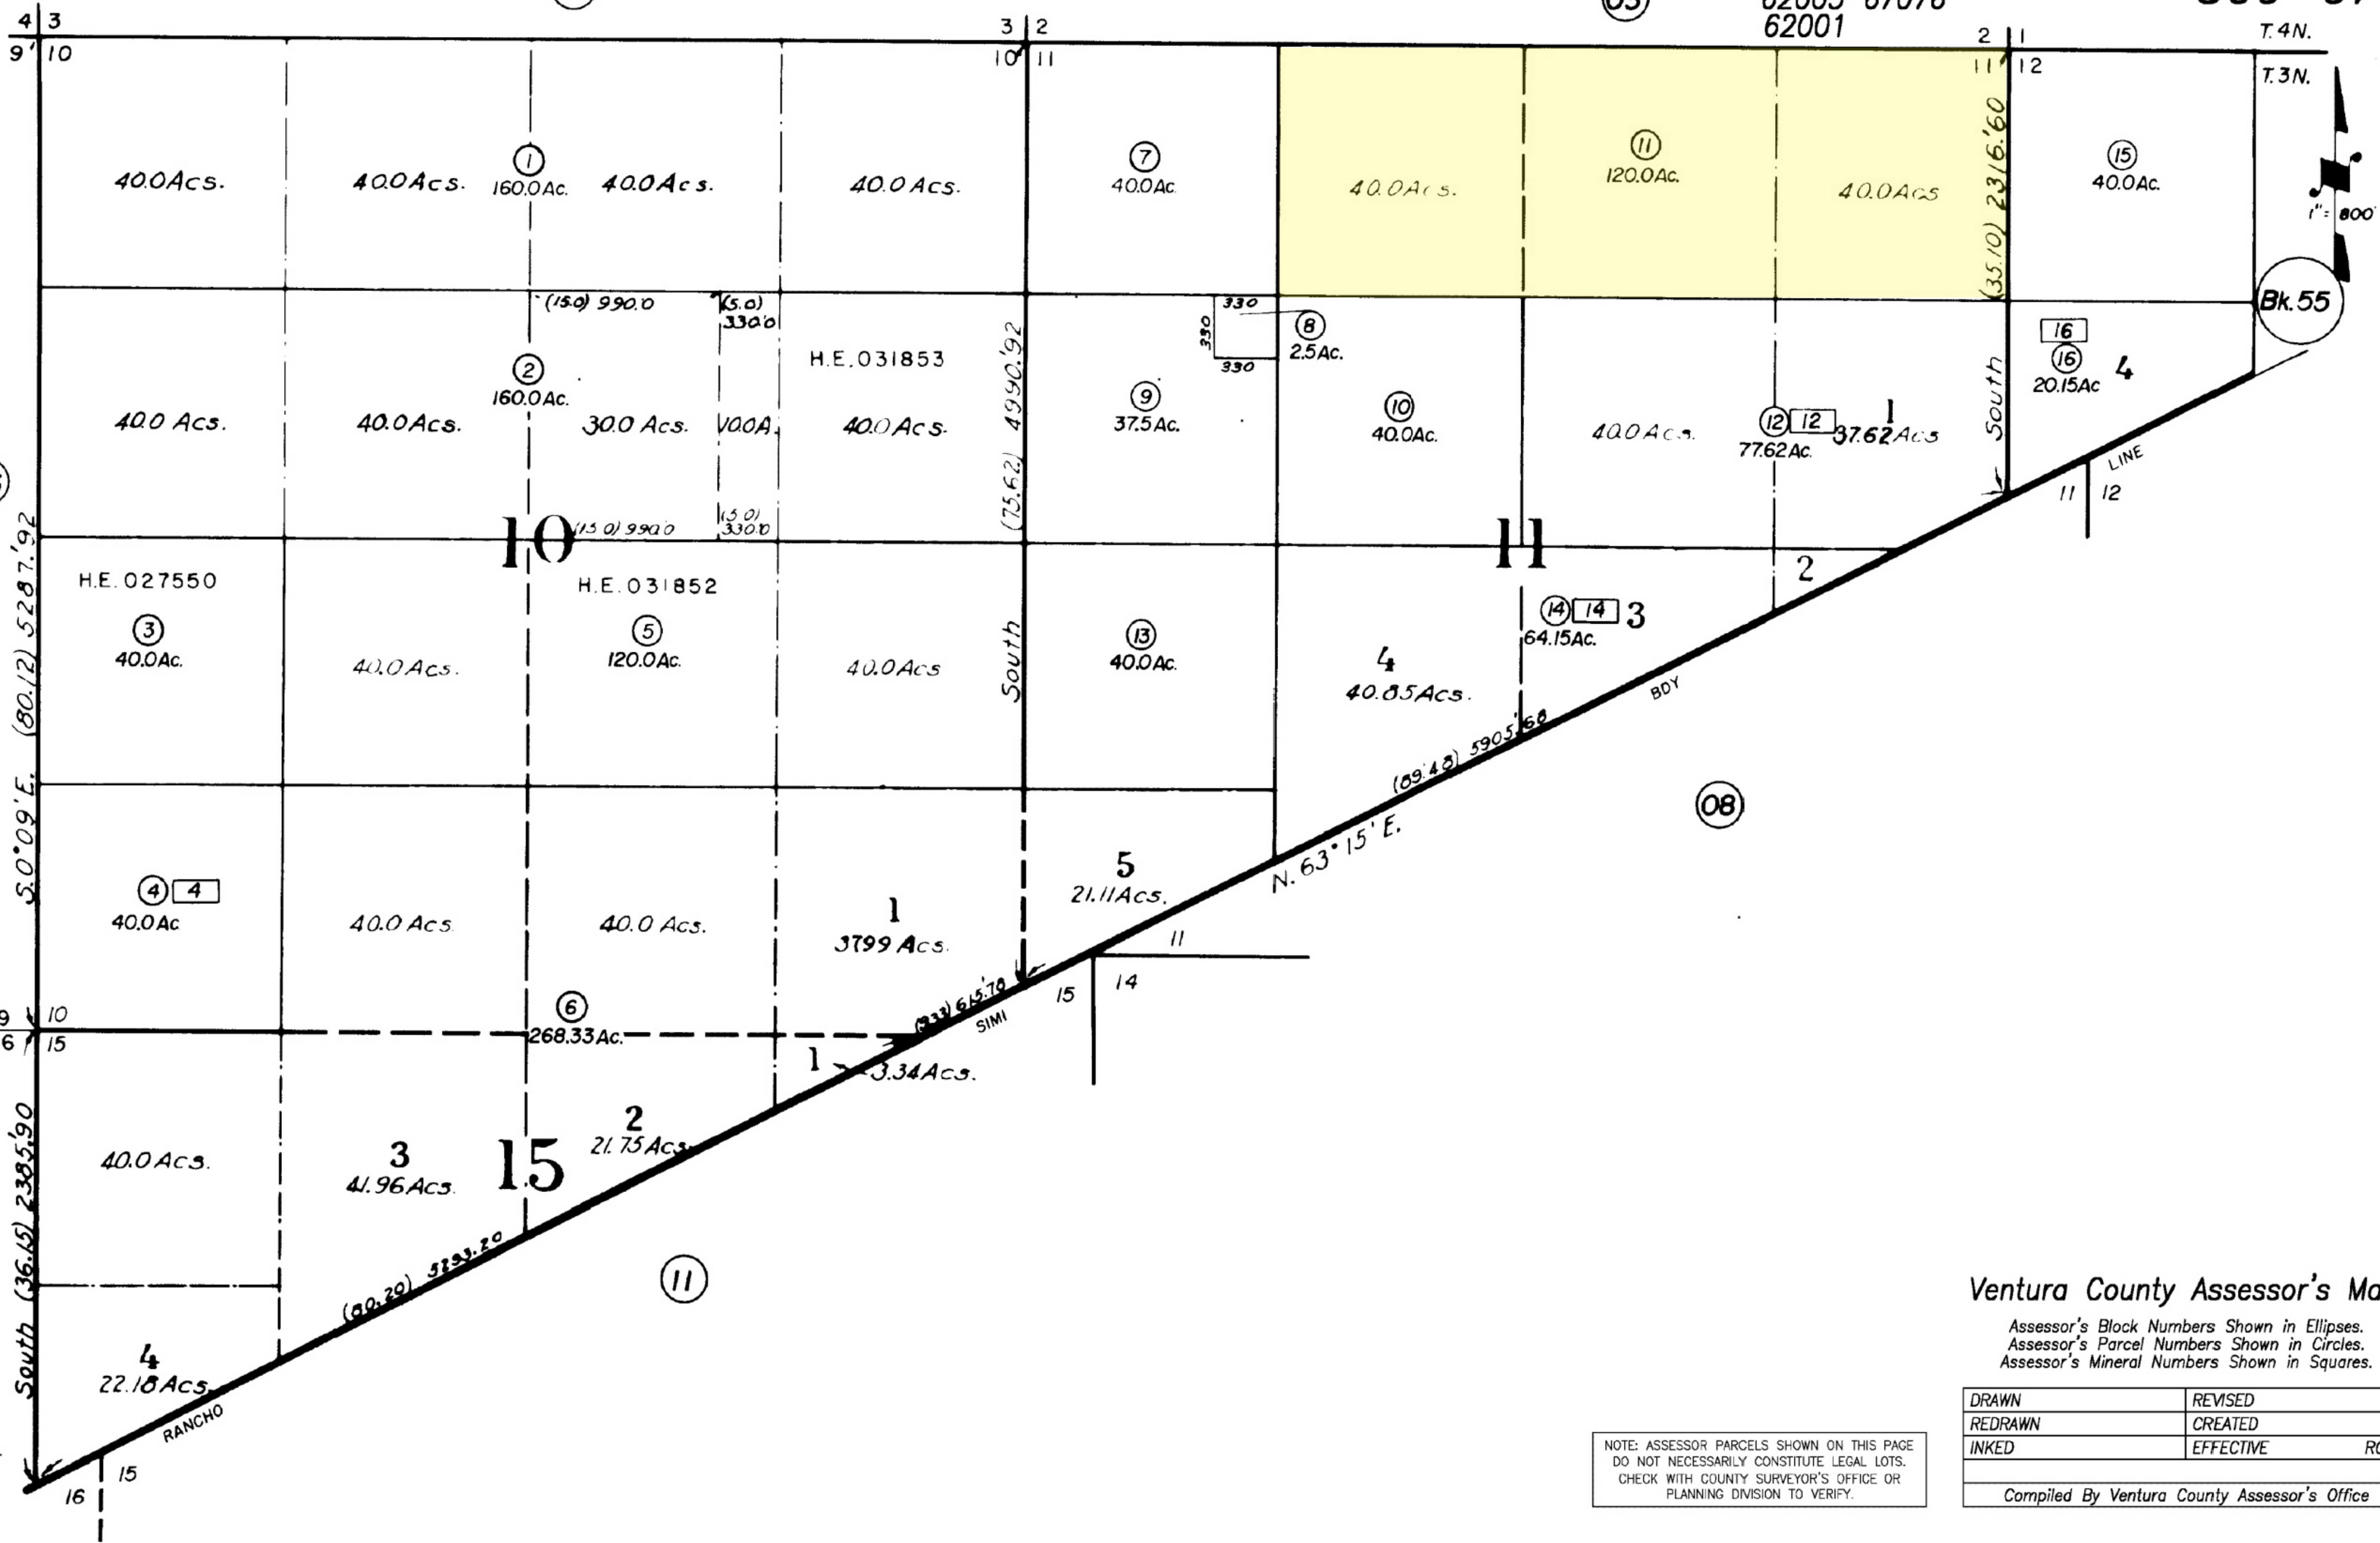

Bk. 55

Ventura County Assessor's Map.

Assessor's Block Numbers Shown in Ellipses.  
Assessor's Parcel Numbers Shown in Circles.  
Assessor's Mineral Numbers Shown in Squares.

NOTE: ASSESSOR PARCELS SHOWN ON THIS PAGE  
DO NOT NECESSARILY CONSTITUTE LEGAL LOTS.  
CHECK WITH COUNTY SURVEYOR'S OFFICE OR  
PLANNING DIVISION TO VERIFY.

DRAWN	REVISED
REDRAWN	CREATED
INKED	EFFECTIVE
	ROLL
Compiled By Ventura County Assessor's Office	