
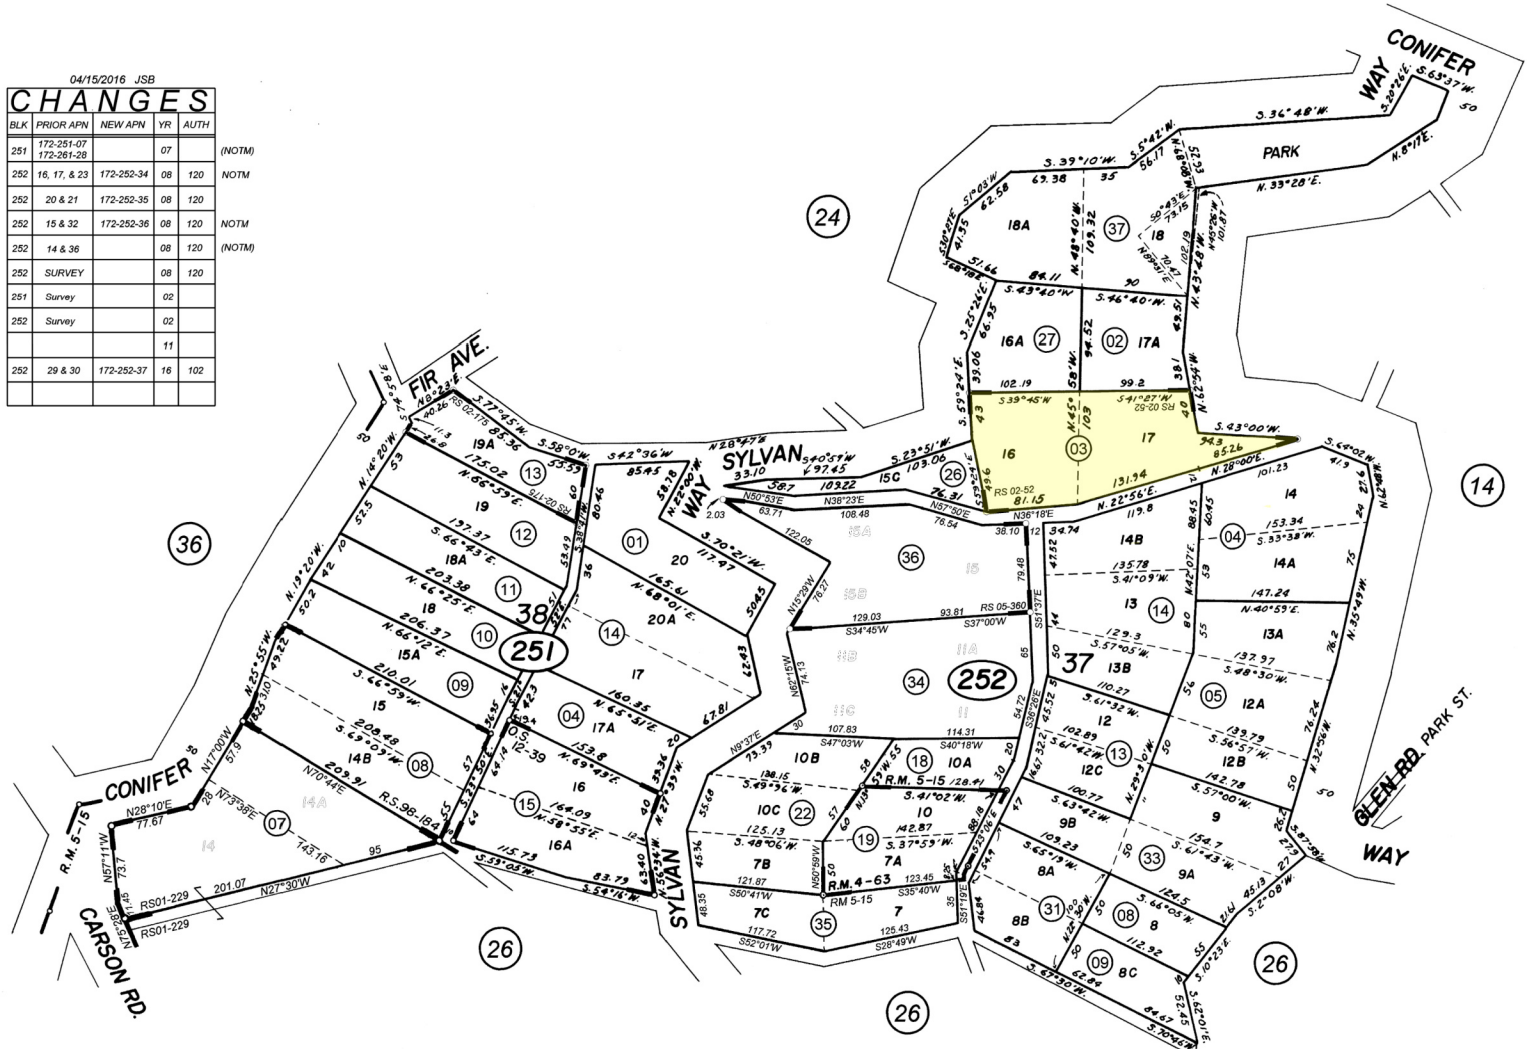


04/15/2016 JSB

CHANGES

BLK	PRIOR APN	NEW APN	YR	AUTH
251	172-251-07 172-261-28		07	
252	16, 17, & 23	172-252-34	08	120
252	20 & 21	172-252-35	08	120
252	15 & 32	172-252-36	08	120
252	14 & 36		08	120
252	SURVEY		08	120
251	Survey		02	
252	Survey		02	
			11	
252	29 & 30	172-252-37	16	102

(NOTM)
(NOTM)
(NOTM)
(NOTM)

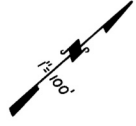

Woodacre Map No. 3, R.M. Bk. 4, Pg. 63
Map No. 5 of Woodacre, R.M. Bk. 5, Pg. 15

NOTE - Assessor's Block Numbers Shown in Ellipses.
Assessor's Parcel Numbers Shown in Circles.

Assessor's Map Bk.172-Pg.25
County of Marin, Calif.

THIS MAP WAS PREPARED FOR ASSESSMENT PURPOSES ONLY. NO LIABILITY IS ASSUMED FOR THE ACCURACY OF THE DATA SHOWN. ASSESSOR'S PARCELS MAY NOT COMPLY WITH LOCAL SUBDIVISION OR BUILDING ORDINANCES.